

J:\223041 Driggs Transportation Engineering\Task 006 - S 5th Street & Johnson Avenue Improvements\c DESN\ CAD\Plan Sheets\Roadway\223041, TTL 001.dgn

INDEX OF SHEETS	
SHEET NO.	DESCRIPTION
1	TITLE SHEET
2	PROJECT OVERVIEW
3	TYPICAL SECTIONS
4-14	PLAN & PROFILE





CITY OF DRIGGS, IDAHO

PLAN AND PROFILE OF PROPOSED

S 5TH STREET AND JOHNSON AVENUE IMPROVEMENTS

TETON COUNTY

NOV 2025

 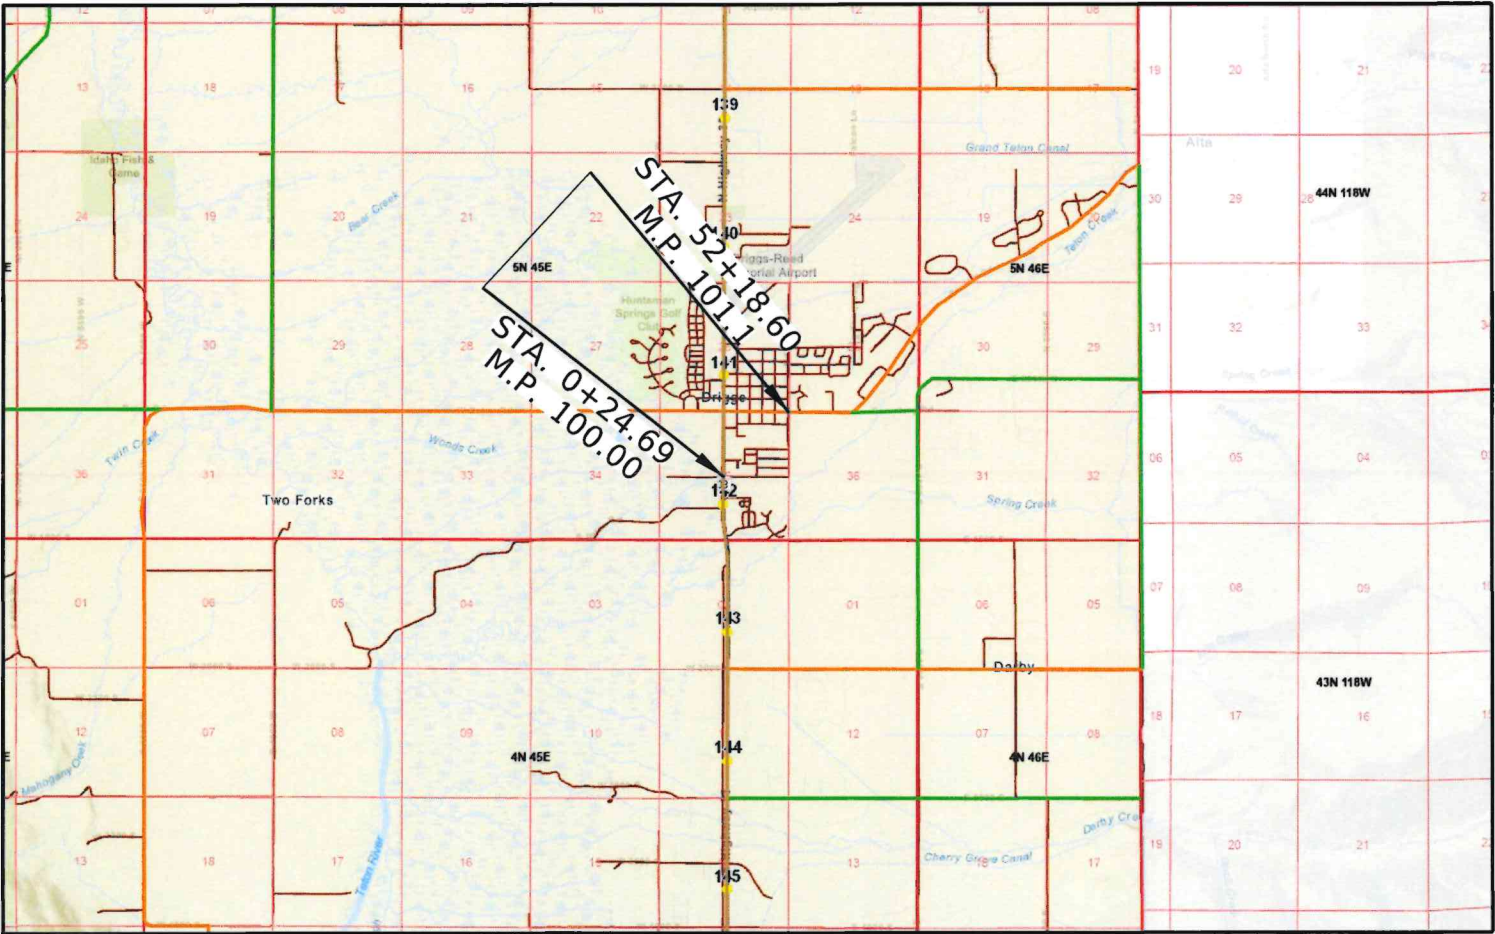 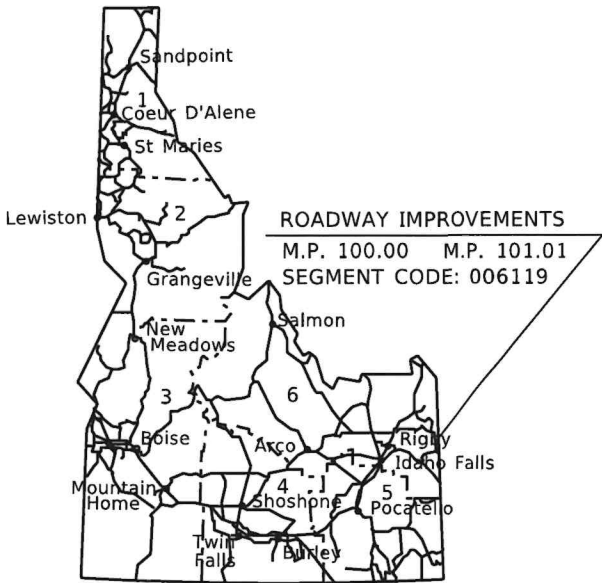

DESIGN DESIGNATION

ADT 1200	2024
ADT 9200	2045
DHV 144	2024
DHV 1104	2045
V	25 MPH
TRUCKS:	10%

REVISIONS			
NO.	DATE	BY	DESCRIPTION

THE DIMENSIONS SHOWN ON THE PLANS SHALL BE ATTAINED WITHIN LIMITS OF PRECISION THAT GOOD CONSTRUCTION PRACTICES WILL PERMIT


SCALES SHOWN ARE FOR 11" X 17" PRINTS ONLY
CADD FILE NAME 223041, TTL 001.dgn
DRAWING DATE: OCT 2025



KELLER ASSOCIATES

PROJECT NO.	TITLE SHEET	ENGLISH	
KA 223041	S 5TH STREET AND JOHNSON AVENUE IMPROVEMENTS	COUNTY TETON	Approved for Advertising
		KEY NUMBER N/A	
		SHEET 1 OF 14	Date Approved

J:\223041 Driggs Transportation Engineering\Task 006 - S 5th Street & Johnson Avenue Improvements\c DESN\CAD\Plan_Sheets\Roadway\223041_OVR_001.dgn

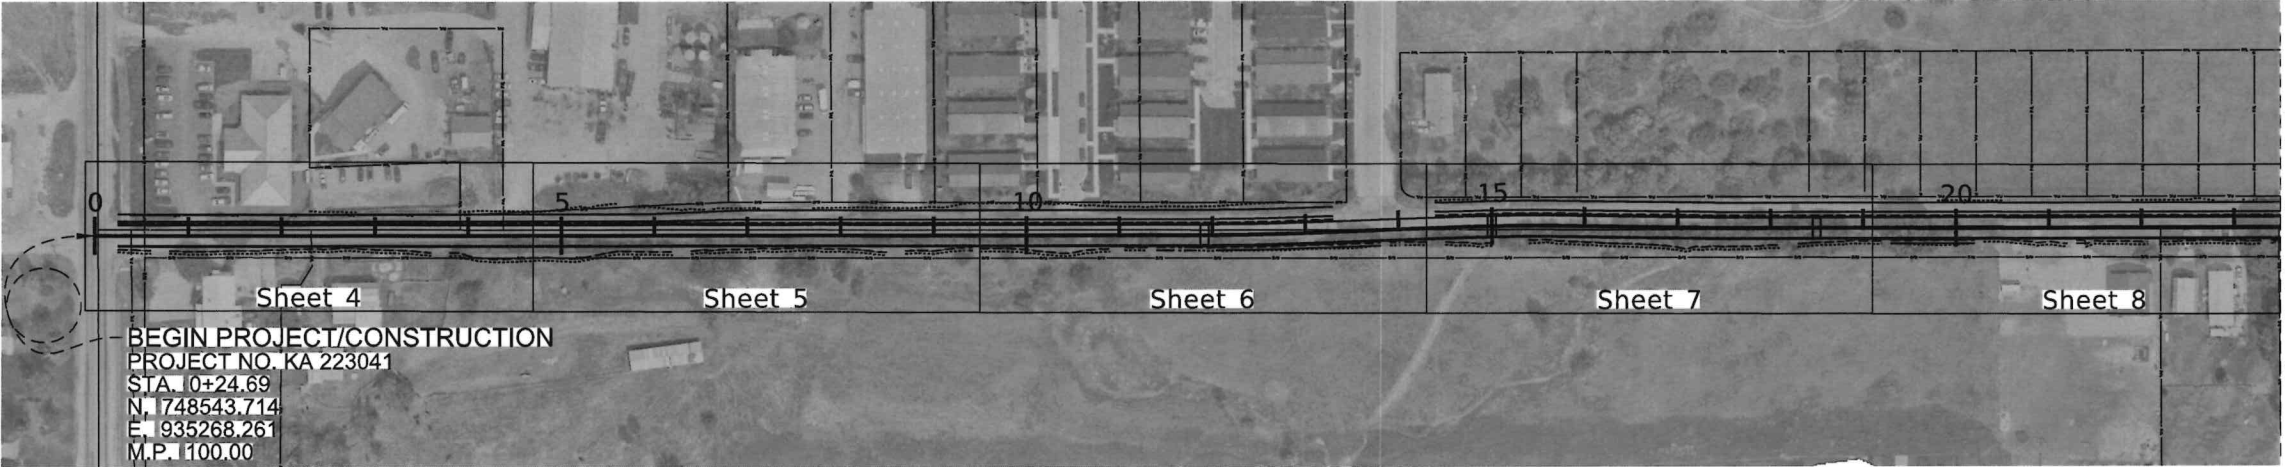


BEGIN PROJECT/CONSTRUCTION
PROJECT NO. KA 223041
STA. 0+24.69
N. 748543.714
E. 935268.261
M.P. 100.00

Match Line: See Below



Match Line: See Above

Match Line: See Below

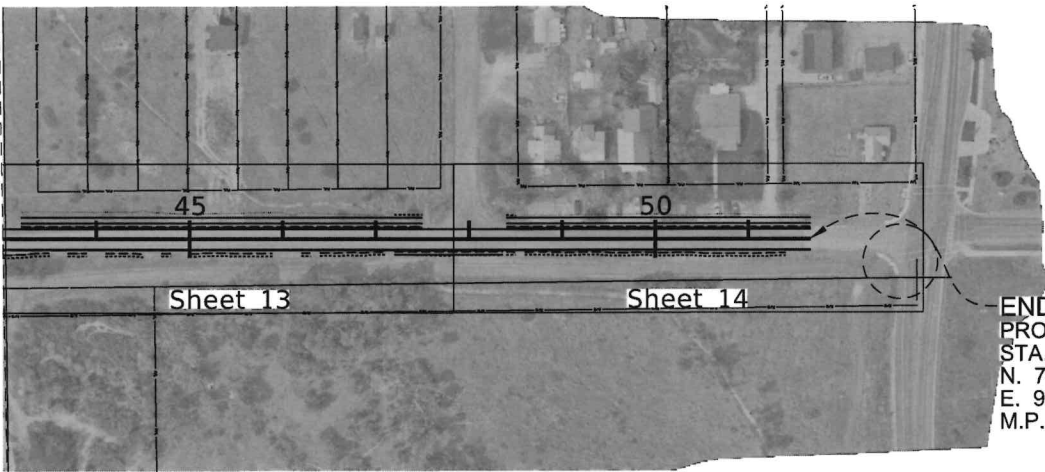

Match Line: See Above

END PROJECT/CONSTRUCTION
PROJECT NO. KA 223041
STA. 51+66.87
N. 751082.740
E. 937843.314
M.P. 101.01

REVISIONS			
NO.	DATE	BY	DESCRIPTION

DESIGNED	S. CARPENTER
DESIGN CHECKED	B. DAVIS
DETAILED	S. CARPENTER
DRAWING CHECKED	M. STEELE

SCALES SHOWN	ARE FOR 11" X 17"
	PRINTS ONLY
CADD FILE NAME	223041_OVR_001.dgn
DRAWING DATE:	OCT 2025



KELLER ASSOCIATES

PROJECT NO.

KA 223041

PROJECT OVERVIEW


S 5TH STREET
AND
JOHNSON AVENUE IMPROVEMENTS

ENGLISH

COUNTY	TETON
KEY NUMBER	N/A
SHEET	2 OF 14

NOT
APPROVED
PRELIMINARY
FOR
CONSTRUCTION

J:\223041 Driggs Transportation Engineering\Task 006 - S 5th Street & Johnson Avenue Improvements\c_DESN\CAD\Plan Sheets\Roadway\223041, TYP 001.dgn

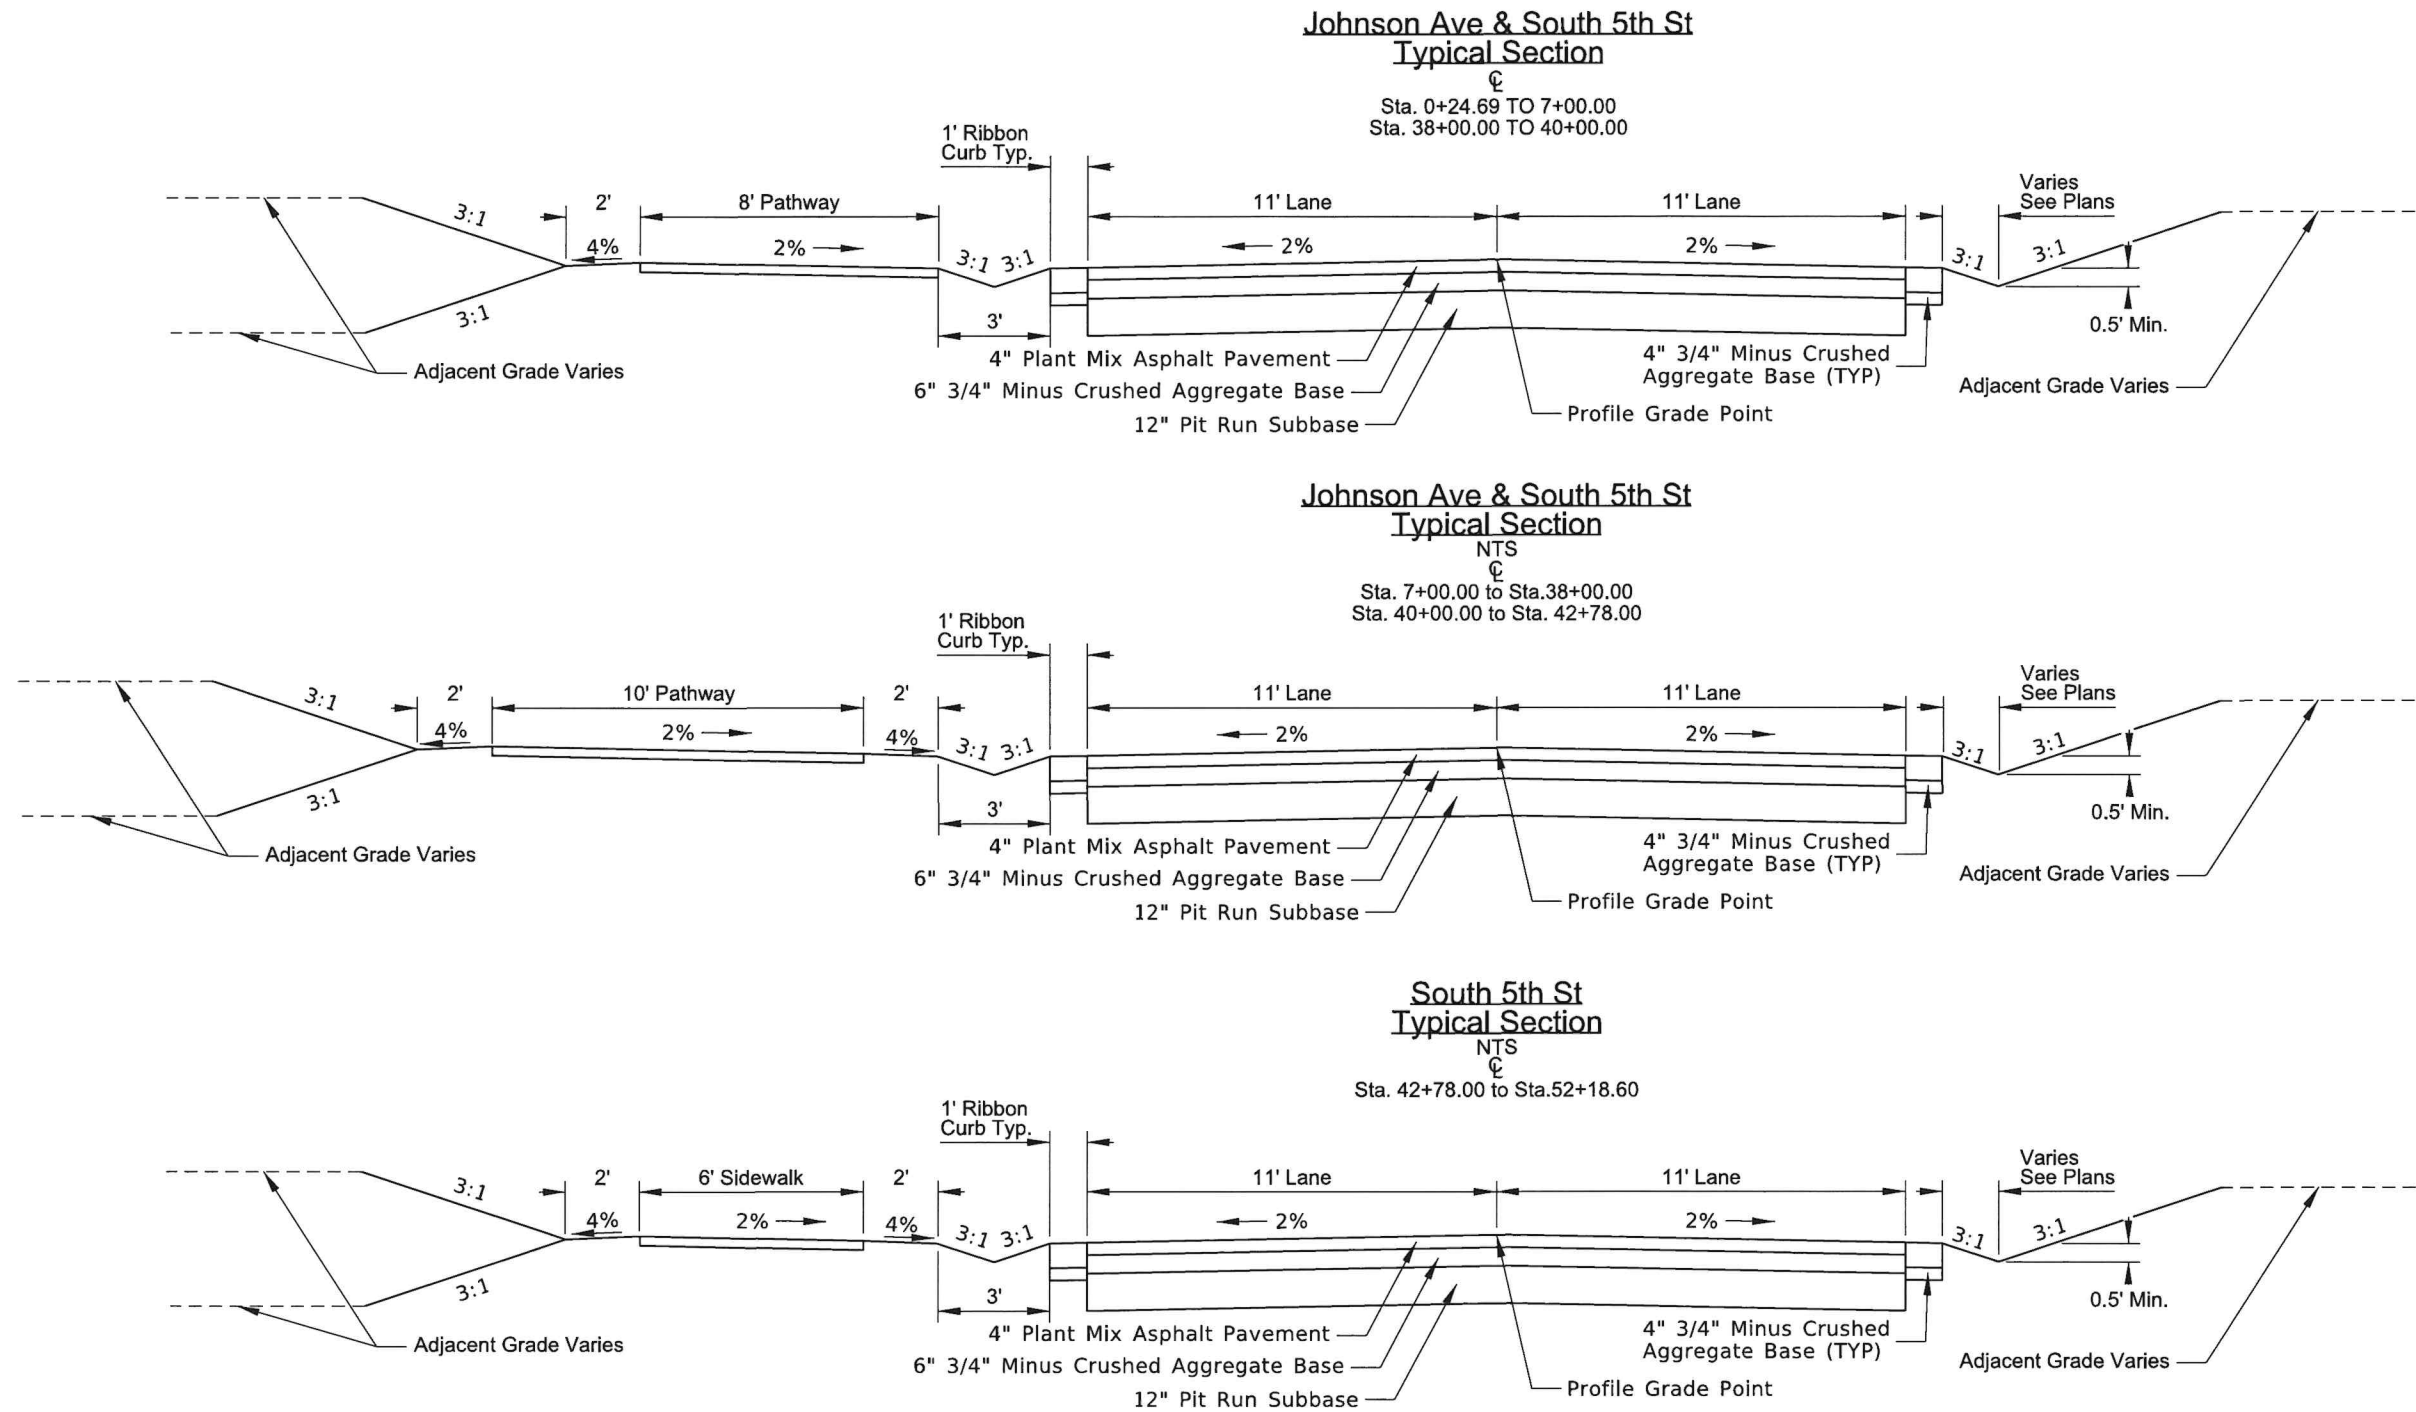


General Notes:

- 1. All Construction Shall Be In Accordance With The City of Driggs Public Works Standards & Technical Specifications (Latest Edition). See Standard Details For Additional Information Regarding Construction Of Street Improvements And Pavement Markings.


REVISIONS				DESIGNED S.CARPENTER DESIGN CHECKED B. DAVIS DETAILED S.CARPENTER DRAWING CHECKED M. STEELE	SCALES SHOWN ARE FOR 11" X 17" PRINTS ONLY CADD FILE NAME 223041, TYP 001.dgn DRAWING DATE: OCT 2025	 KELLER ASSOCIATES	PROJECT NO.	TYPICAL SECTIONS	ENGLISH	
NO.	DATE	BY	DESCRIPTION				KA 223041	S 5TH STREET AND JOHNSON AVENUE IMPROVEMENTS	COUNTY TETON	KEY NUMBER N/A
									SHEET 3 OF 14	

NOT APPROVED
PRELIMINARY
FOR CONSTRUCTION

J:\223041 Driggs Transportation Engineering\Task 006 - S 5th Street & Johnson Avenue Improvements\c DESN\ CAD\Plan Sheets\Roadway\223041, PLPR_001.dgn

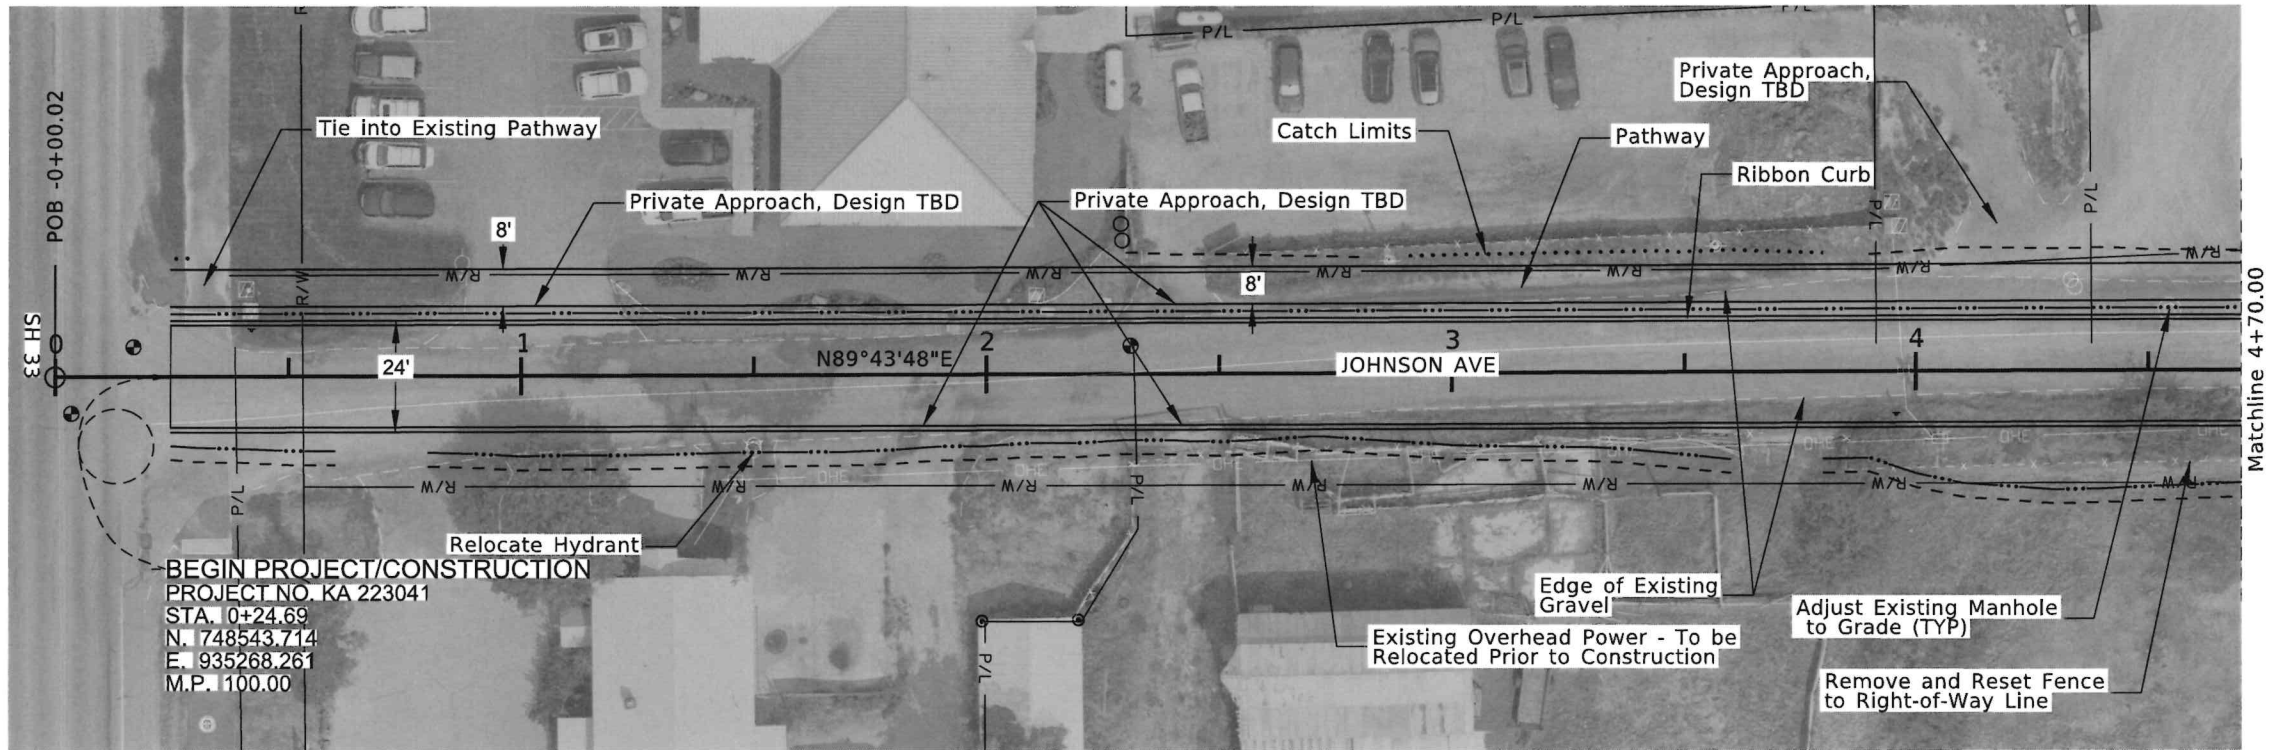


BEGIN PROJECT/CONSTRUCTION
PROJECT NO. KA 223041
STA. 0+24.69
N. 748543.714
E. 935268.261
M.P. 100.00

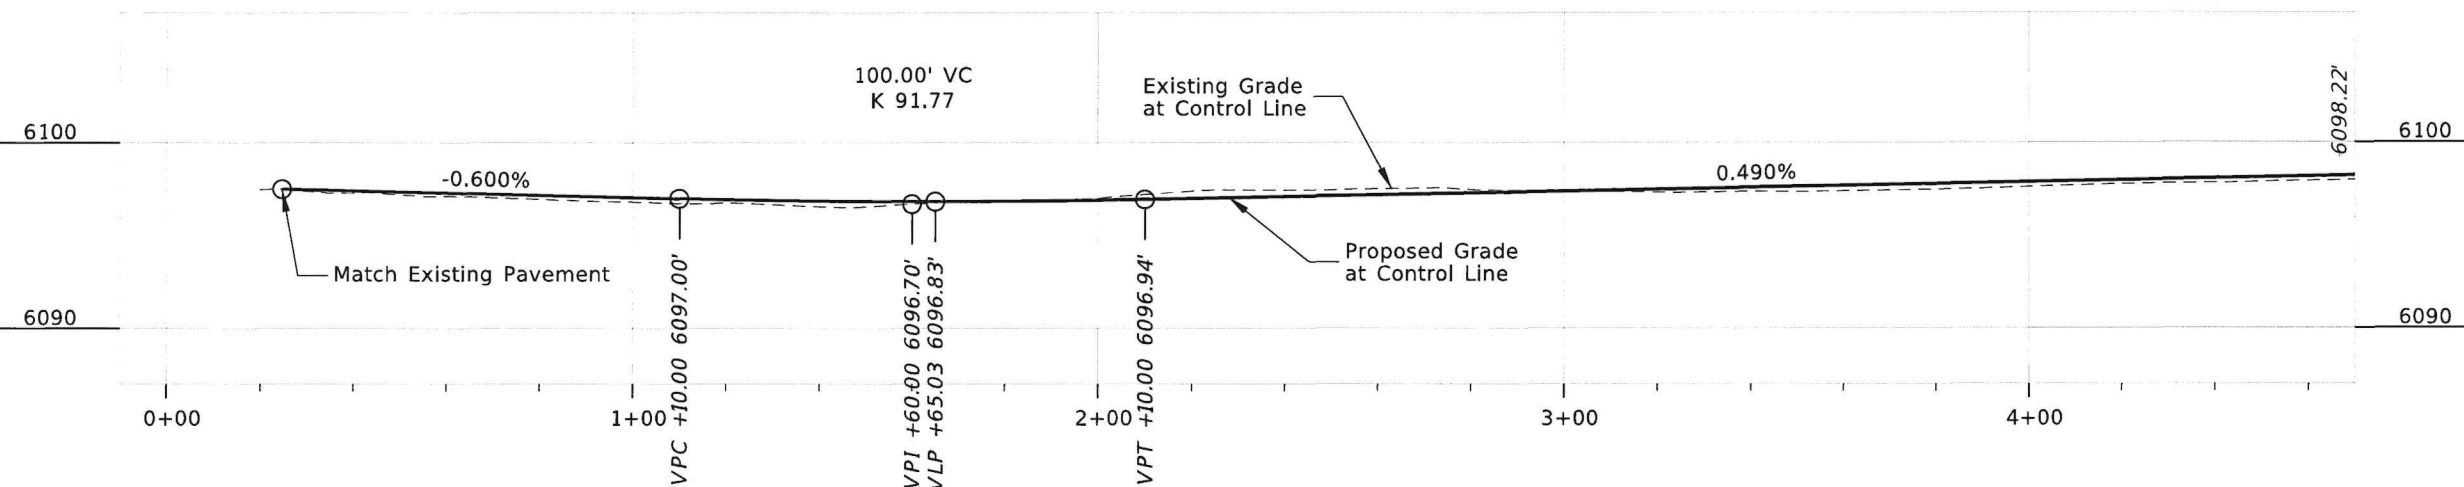

REVISIONS			
NO.	DATE	BY	DESCRIPTION

DESIGNED	S. CARPENTER
DESIGN CHECKED	B. DAVIS
DETAILED	S. CARPENTER
DRAWING CHECKED	M. STEELE

SCALES SHOWN ARE FOR 11" X 17" PRINTS ONLY
CADD FILE NAME 223041, PLPR_001.dgn
DRAWING DATE: OCT 2025

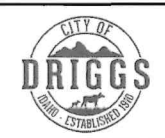

KELLER ASSOCIATES



PROJECT NO.
KA 223041

PLAN & PROFILE
S 5TH STREET AND JOHNSON AVENUE IMPROVEMENTS

ENGLISH
COUNTY TETON
KEY NUMBER N/A
SHEET 4 OF 14



NOT
APPROVED
PRELIMINARY
FOR
CONSTRUCTION

J:\223041 Driggs Transportation Engineering\Task 006 - S 5th Street & Johnson Avenue Improvements\c DESN\ CAD\Plan Sheets\Roadway\223041, PLPR 001.dgn

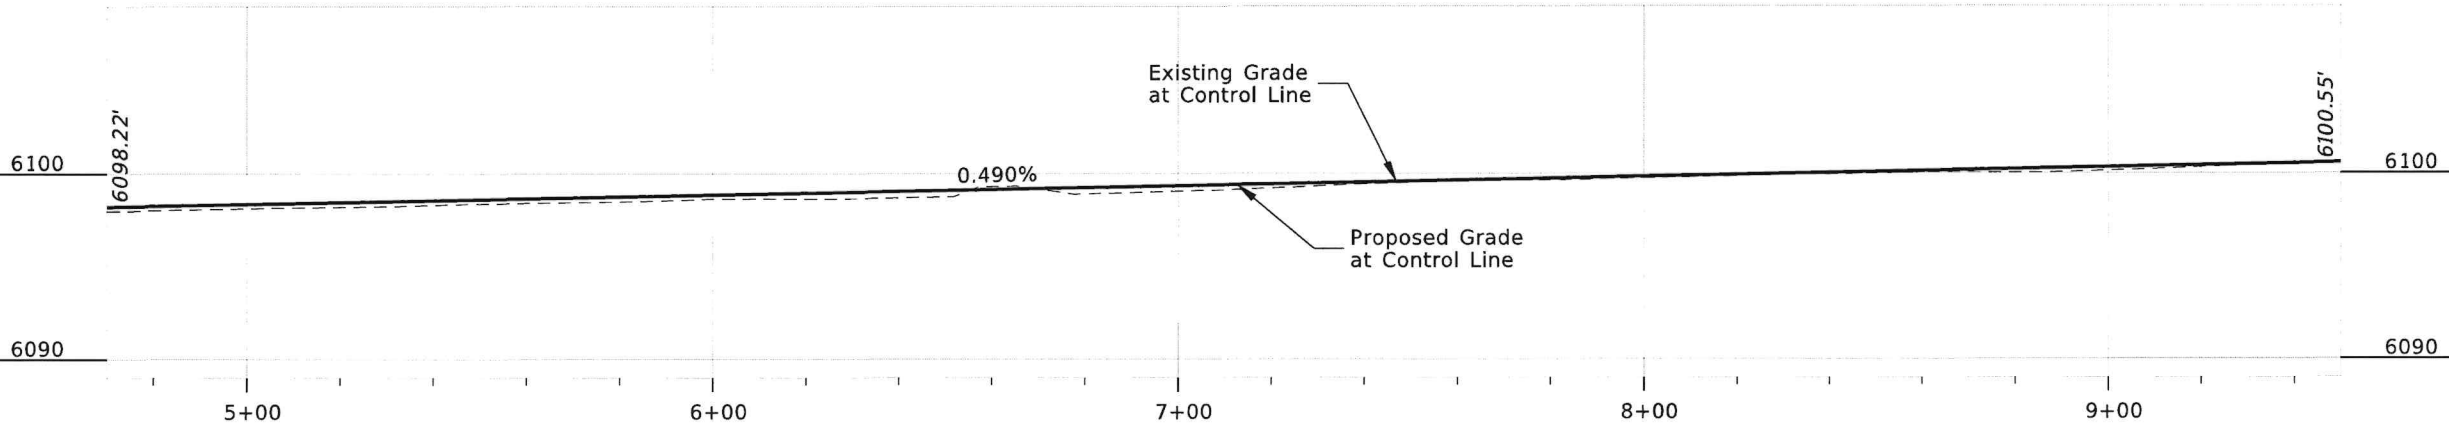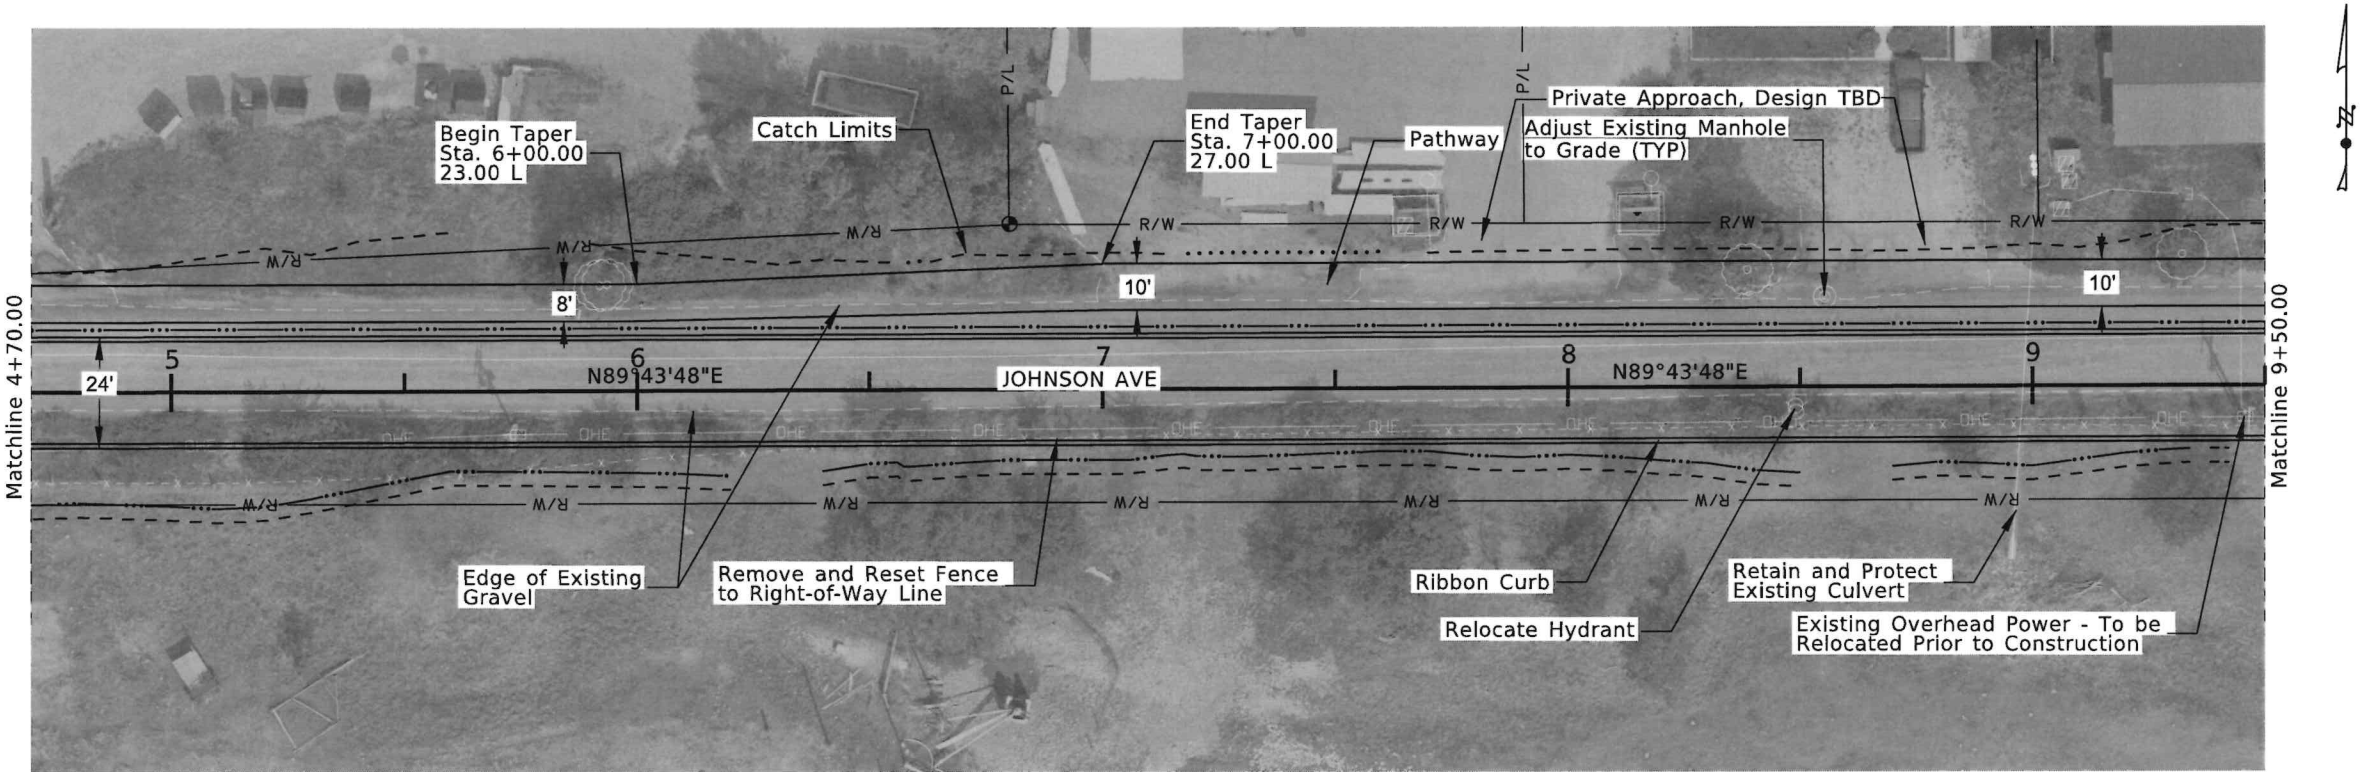

REVISIONS				DESIGNED S.CARPENTER DESIGN CHECKED B. DAVIS DETAILED S.CARPENTER DRAWING CHECKED M. STEELE	SCALES SHOWN ARE FOR 11" X 17" PRINTS ONLY CADD FILE NAME 223041, PLPR 001.dgn DRAWING DATE: OCT 2025	 KELLER ASSOCIATES	PROJECT NO.	PLAN & PROFILE	ENGLISH	
NO.	DATE	BY	DESCRIPTION				KA 223041	S 5TH STREET AND JOHNSON AVENUE IMPROVEMENTS	COUNTY TETON	NOT APPROVED
									KEY NUMBER N/A	PRELIMINARY FOR CONSTRUCTION
									SHEET 5 OF 14	

J:\223041 Driggs Transportation Engineering\Task 006 - S 5th Street & Johnson Avenue Improvements\c DESN\ CAD\Plan Sheets\Roadway\223041, PLPR_001.dgn

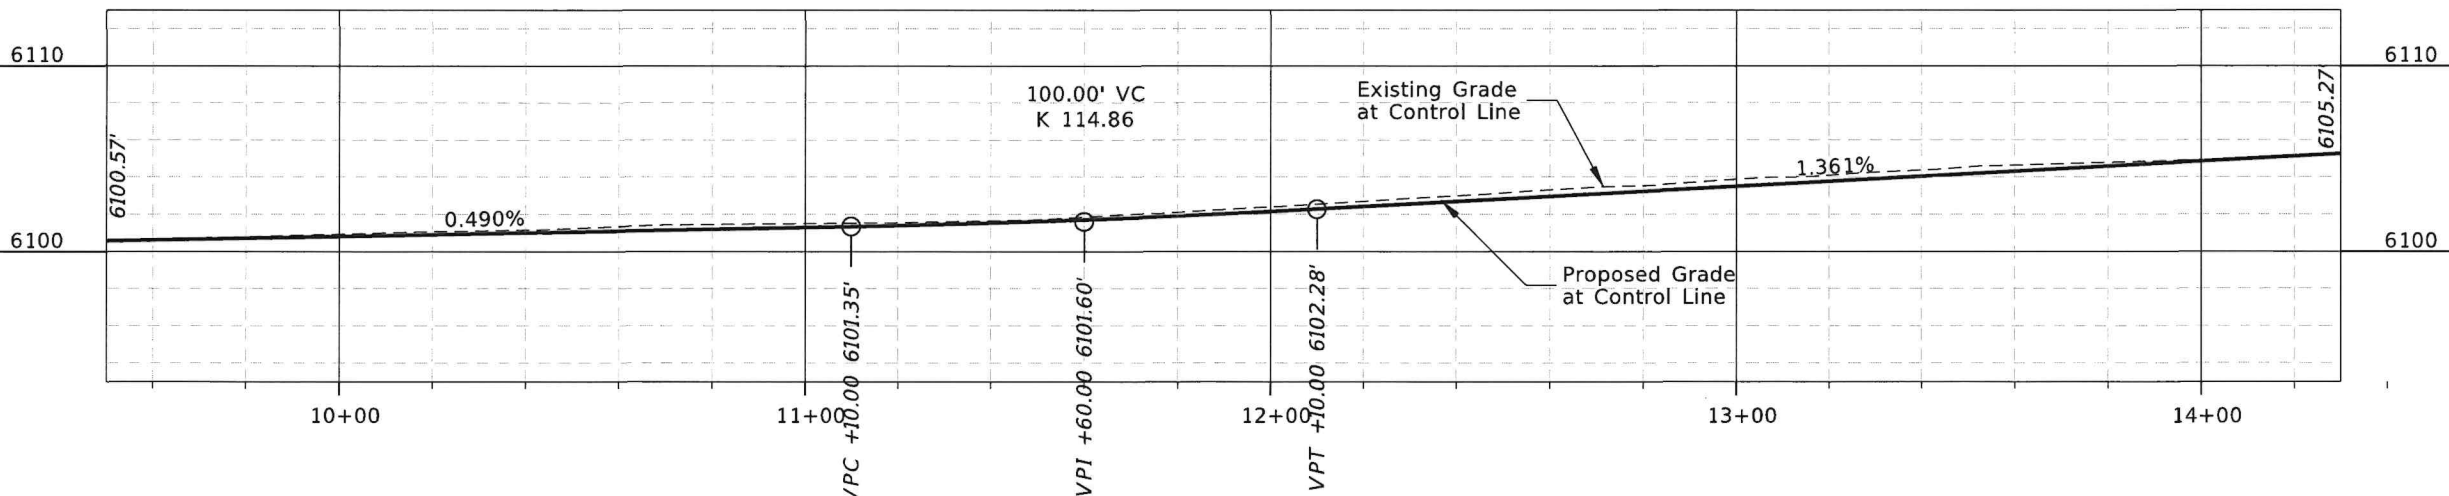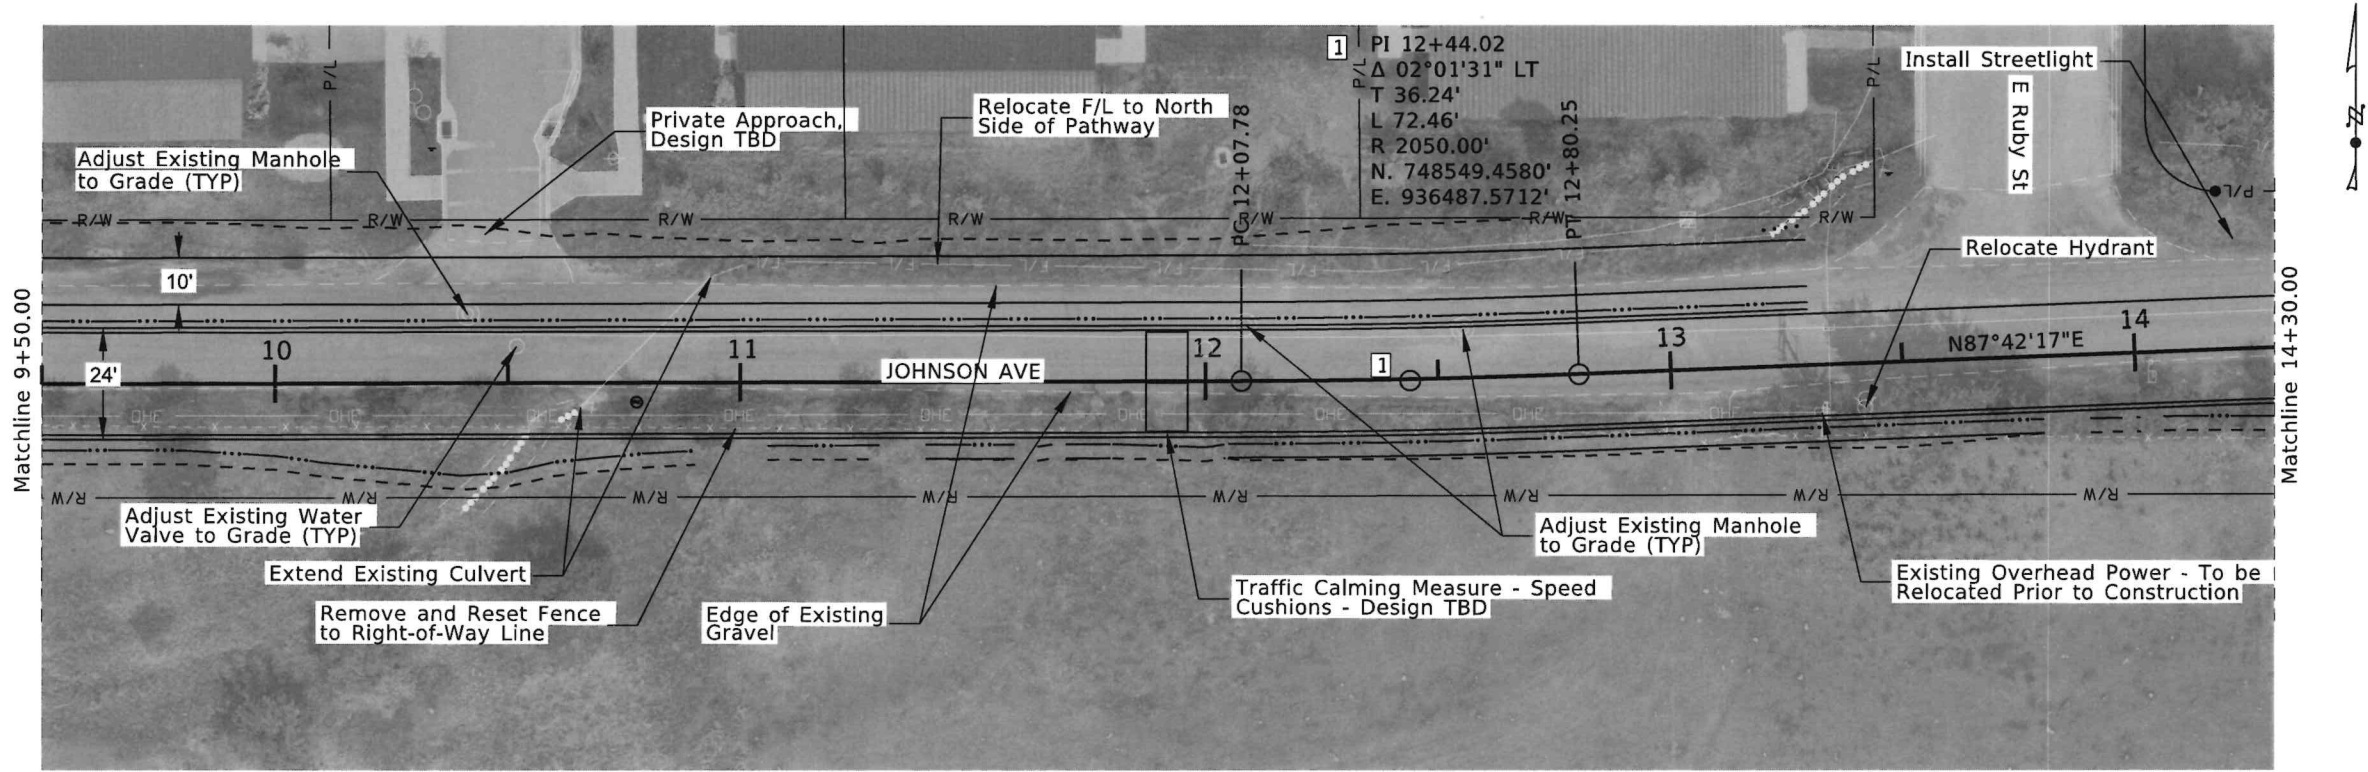

REVISIONS				DESIGNED
NO.	DATE	BY	DESCRIPTION	S.CARPENTER
				DESIGN CHECKED B. DAVIS
				DETAILED S.CARPENTER
				DRAWING CHECKED M. STEELE

SCALES SHOWN ARE FOR 11" X 17" PRINTS ONLY

CADD FILE NAME 223041, PLPR_001.dgn

DRAWING DATE: OCT 2025


KELLER ASSOCIATES



PROJECT NO. KA 223041

PLAN & PROFILE S 5TH STREET AND JOHNSON AVENUE IMPROVEMENTS

ENGLISH	
COUNTY	TETON
KEY NUMBER	N/A
SHEET	6 OF 14

NOT APPROVED
PRELIMINARY
FOR CONSTRUCTION

J:\223041 Driggs Transportation Engineering\Task 006 - S 5th Street & Johnson Avenue Improvements\c DESN\CAD\Plan Sheets\Roadway\223041, PLPR_001.dgn

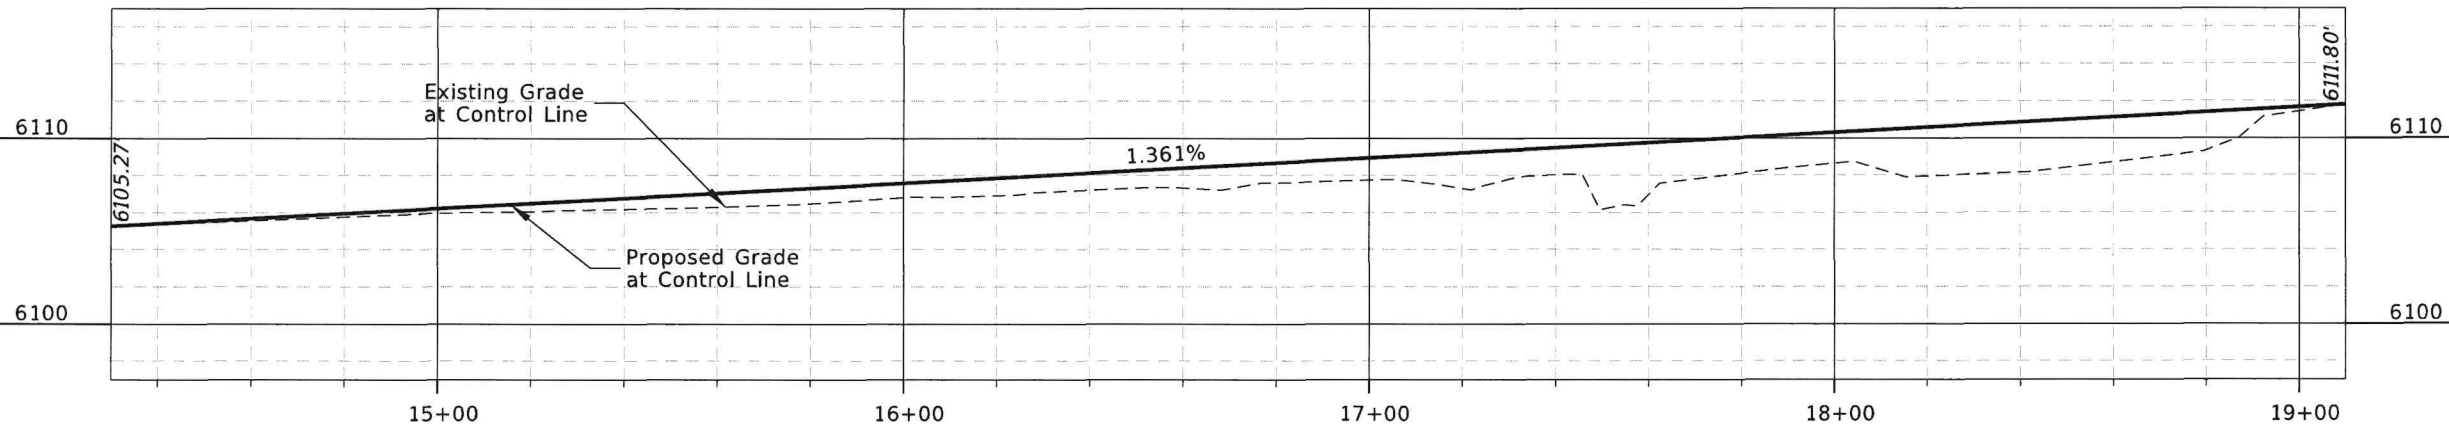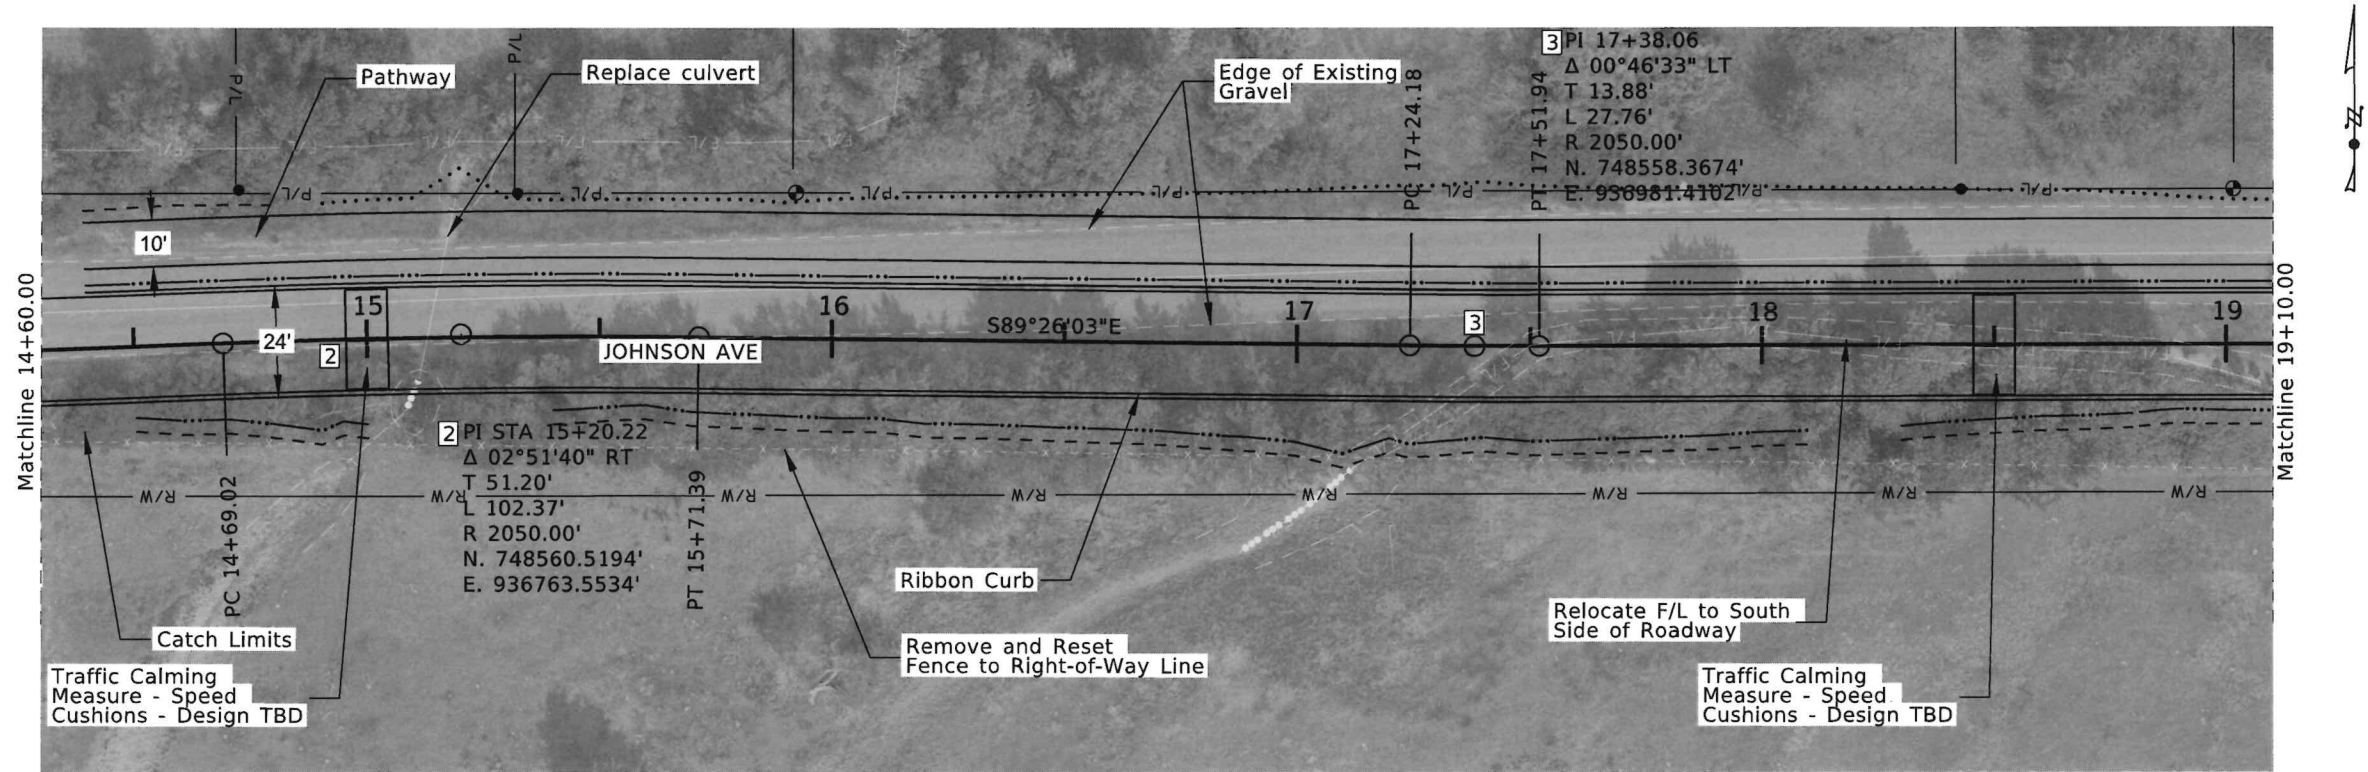

REVISIONS			
NO.	DATE	BY	DESCRIPTION

DESIGNED	S. CARPENTER
DESIGN CHECKED	B. DAVIS
DETAILED	S. CARPENTER
DRAWING CHECKED	M. STEELE

SCALES SHOWN	ARE FOR 11" X 17"
PRINTS ONLY	
CADD FILE NAME	223041, PLPR_001.dgn
DRAWING DATE:	OCT 2025



KELLER ASSOCIATES

PROJECT NO.

KA 223041

PLAN & PROFILE



S 5TH STREET
AND
JOHNSON AVENUE IMPROVEMENTS

ENGLISH	
COUNTY	TETON
KEY NUMBER	N/A
SHEET	7 OF 14

NOT
APPROVED

PRELIMINARY
FOR
CONSTRUCTION

J:\223041 Driggs Transportation Engineering\Task 006 - S 5th Street & Johnson Avenue Improvements\c DESN\CAD\Plan Sheets\Roadway\223041_PLPR_001.dgn

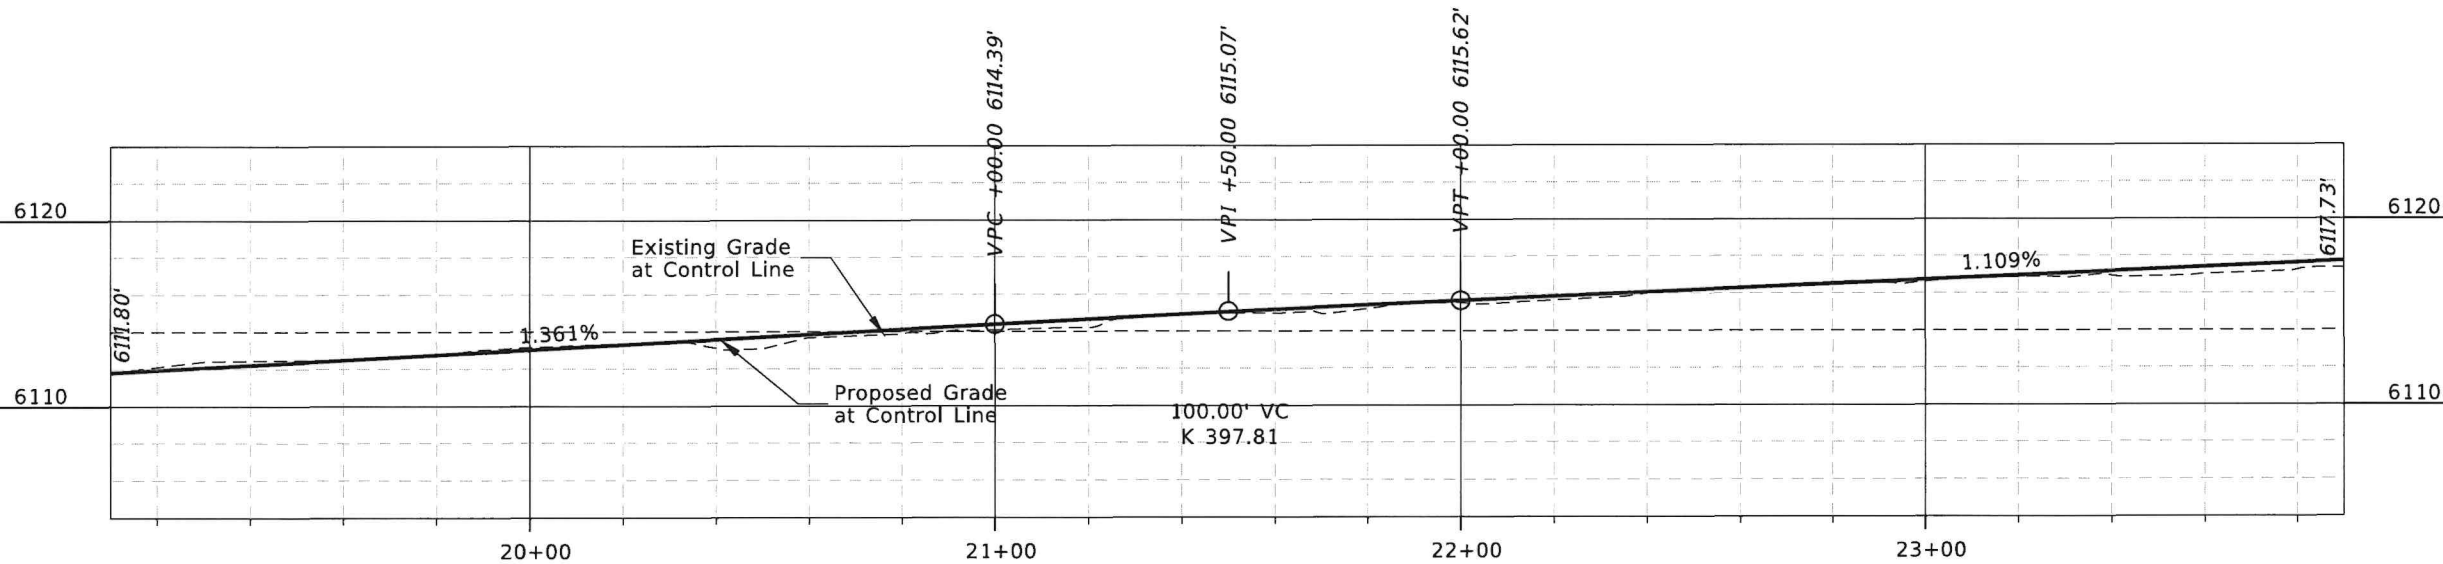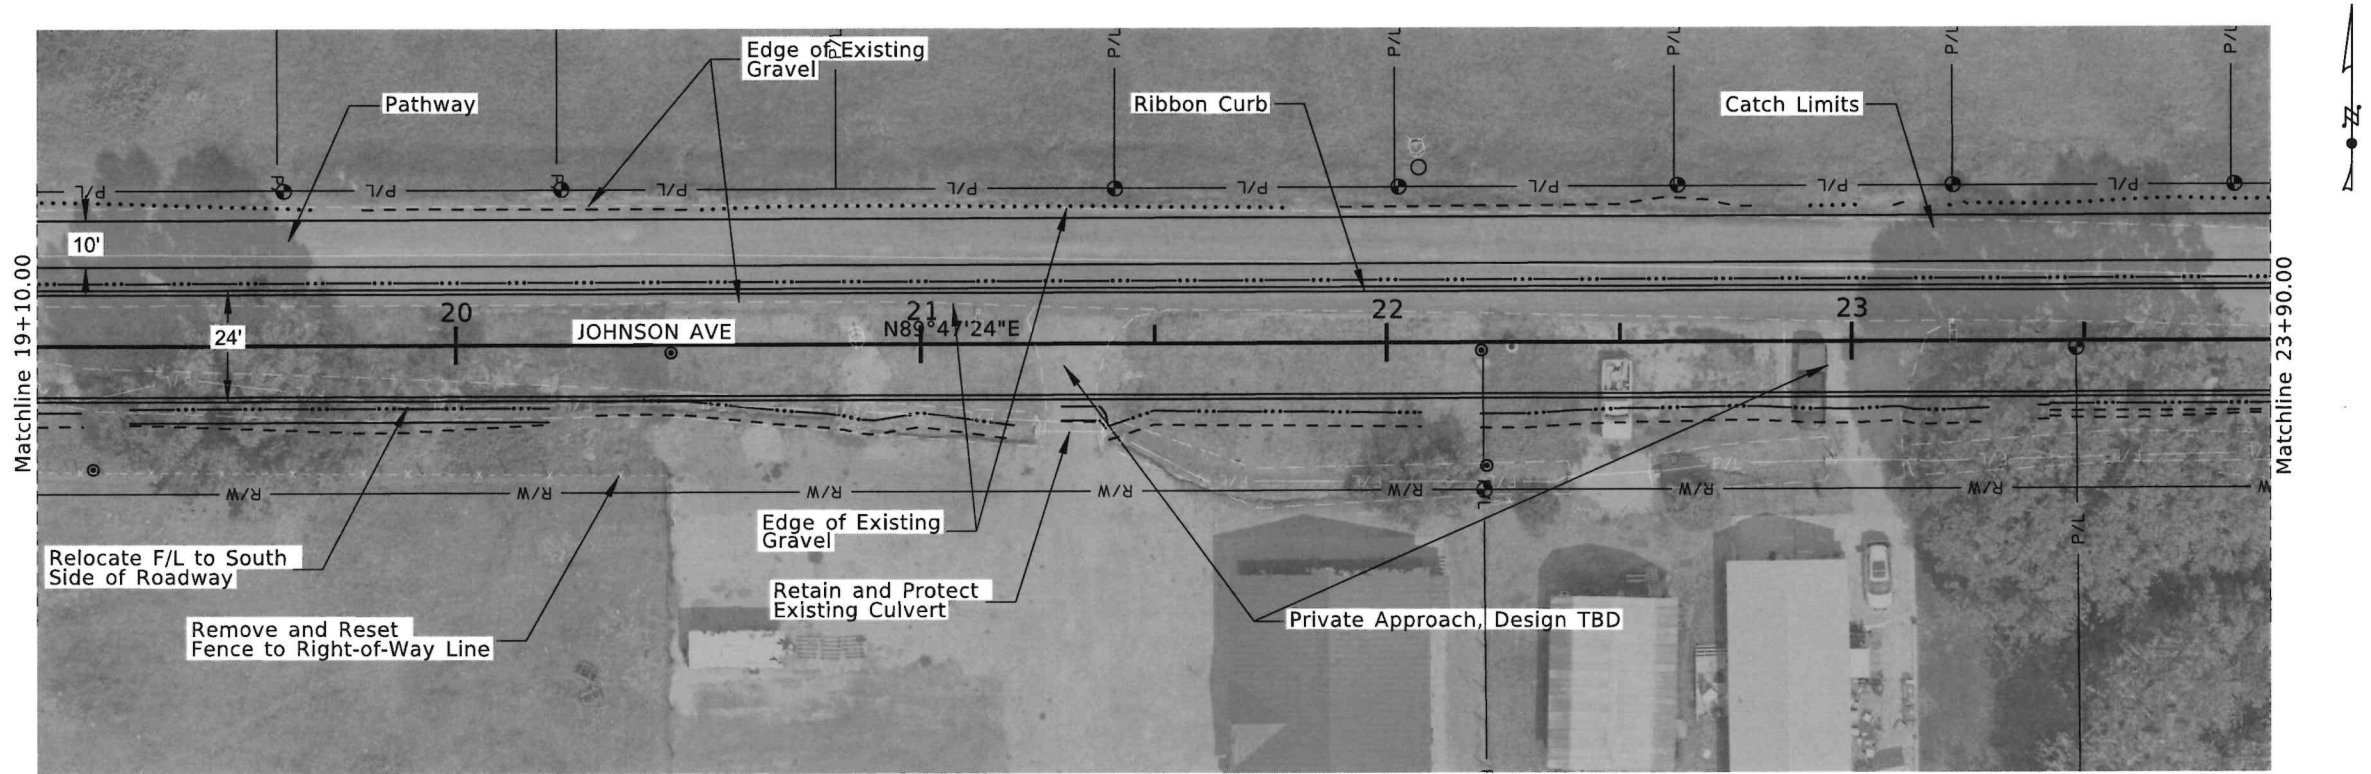

REVISIONS			
NO	DATE	BY	DESCRIPTION

DESIGNED	S. CARPENTER
DESIGN CHECKED	B. DAVIS
DETAILED	S. CARPENTER
DRAWING CHECKED	M. STEELE

SCALES SHOWN ARE FOR 11" X 17" PRINTS ONLY
CADD FILE NAME 223041_PLPR_001.dgn
DRAWING DATE: OCT 2025



KELLER ASSOCIATES

PROJECT NO.

KA 223041

PLAN & PROFILE

S 5TH STREET
AND
JOHNSON AVENUE IMPROVEMENTS

ENGLISH

COUNTY



TETON

KEY NUMBER

N/A

SHEET 8 OF 14

NOT
APPROVED
PRELIMINARY
FOR
CONSTRUCTION

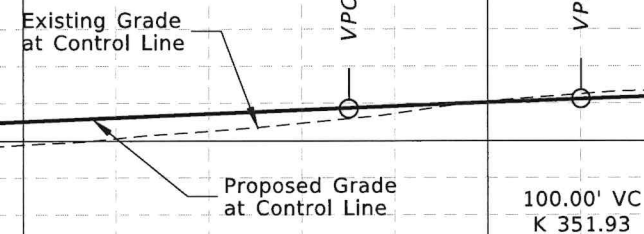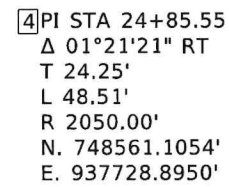KELLER ASSOCIATES



KA 223041

S 5TH STREET
AND
JOHNSON AVENUE IMPROVEMENTS

SHEET 9 OF 14

NOT
APPROVED
PRELIMINARY
FOR
CONSTRUCTION

J:\223041 Driggs Transportation Engineering\Task 006 - S 5th Street & Johnson Avenue Improvements\DESIGN\CAD\Plan Sheets\Roadway\223041_PLPR_001.dgn

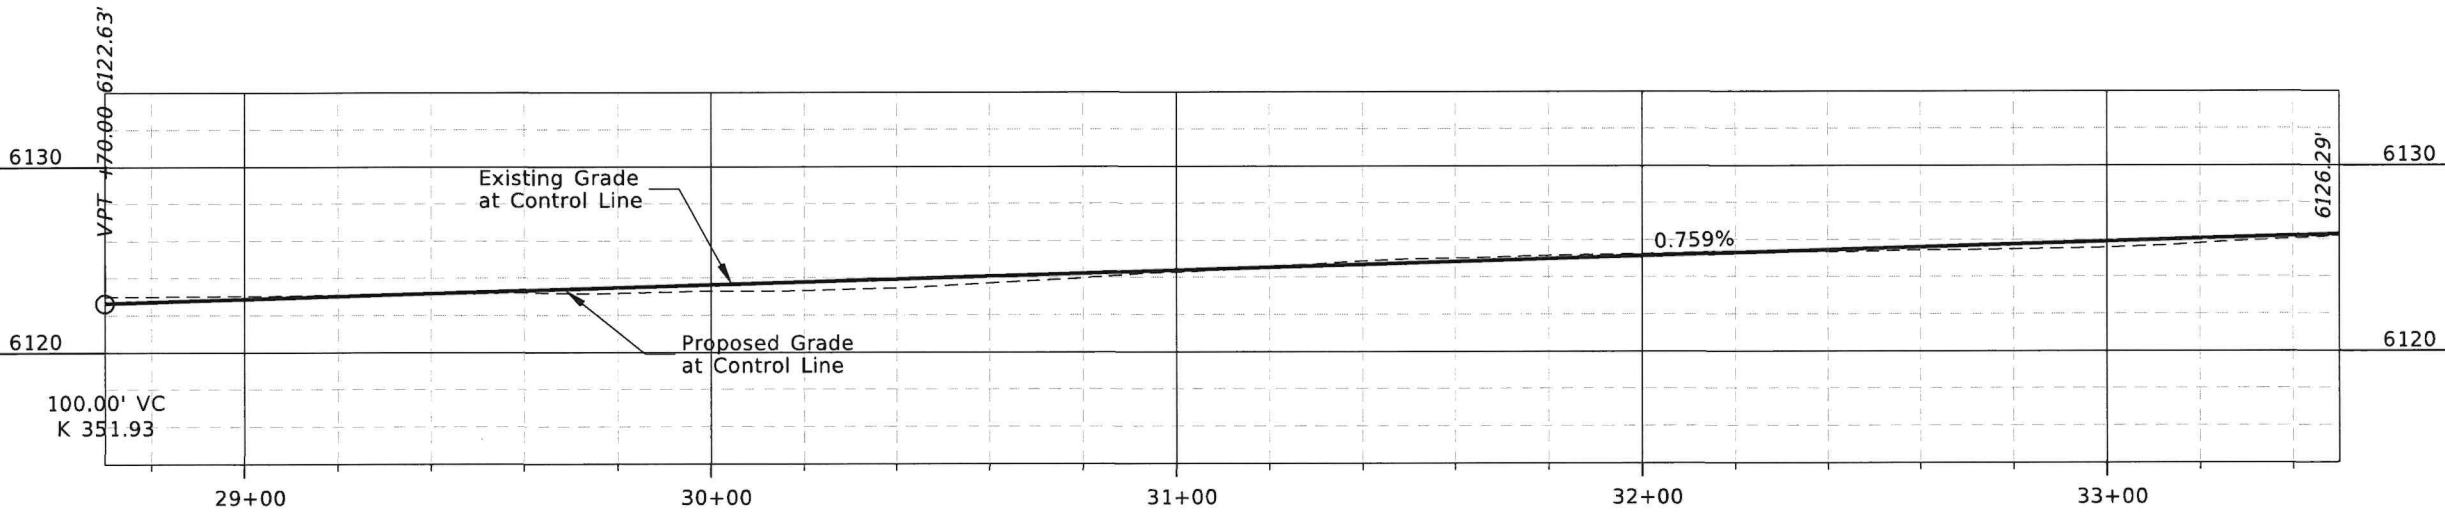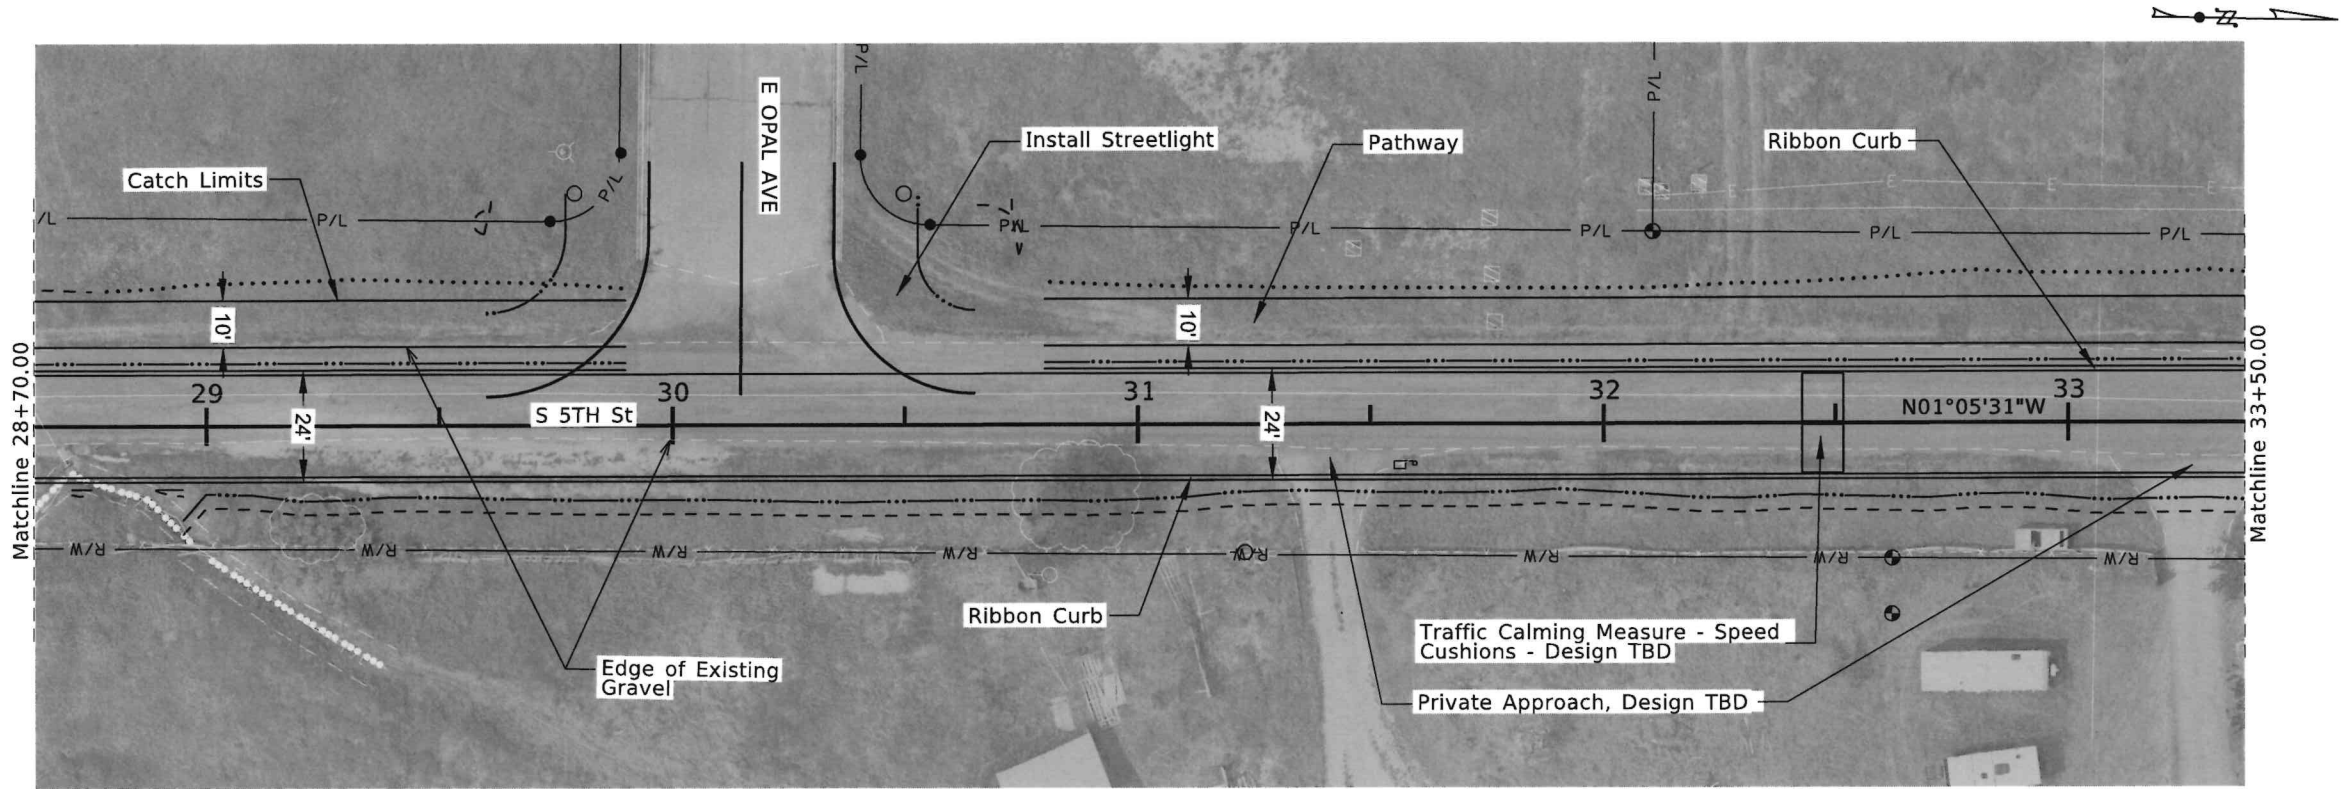

REVISIONS			
NO.	DATE	BY	DESCRIPTION

DESIGNED	S. CARPENTER
DESIGN CHECKED	B. DAVIS
DETAILED	S. CARPENTER
DRAWING CHECKED	M. STEELE

SCALES SHOWN	ARE FOR 11" X 17"
PRINTS ONLY	
CADD FILE NAME	223041_PLPR_001.dgn
DRAWING DATE:	OCT 2025



KELLER ASSOCIATES

PROJECT NO.

KA 223041

PLAN & PROFILE

S 5TH STREET
AND
JOHNSON AVENUE IMPROVEMENTS

ENGLISH

COUNTY

TETON



KEY NUMBER

N/A

SHEET 10 OF 14

NOT
APPROVED
PRELIMINARY
FOR
CONSTRUCTION

J:\223041 Driggs Transportation Engineering\Task 006 - S 5th Street & Johnson Avenue Improvements\c DESN\ CAD\Plan Sheets\Roadway\223041, PLPR_001.dgn

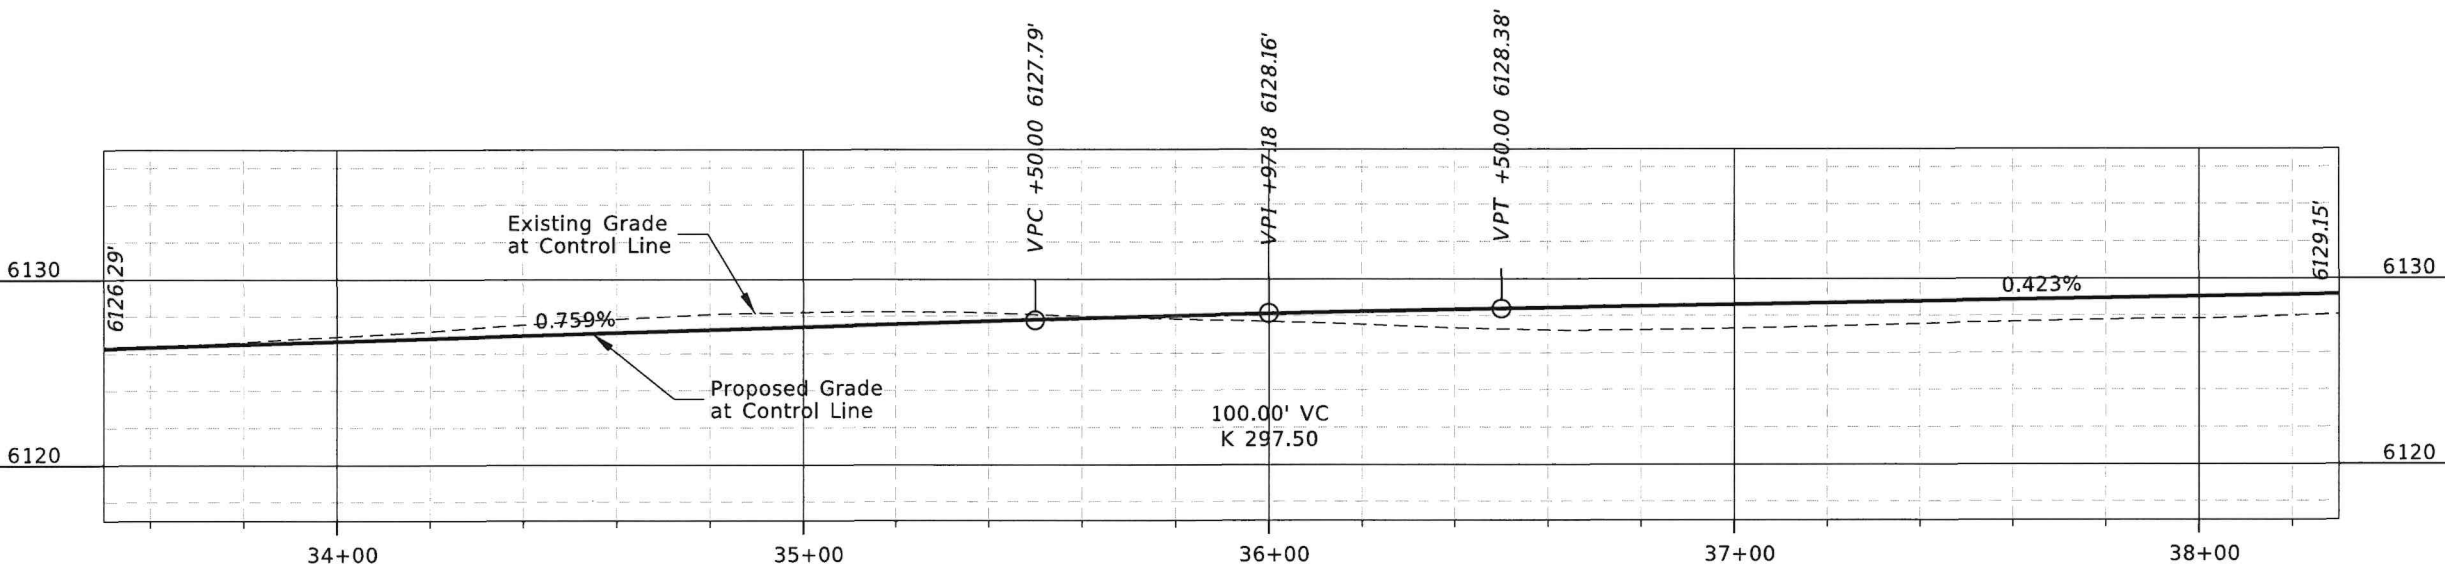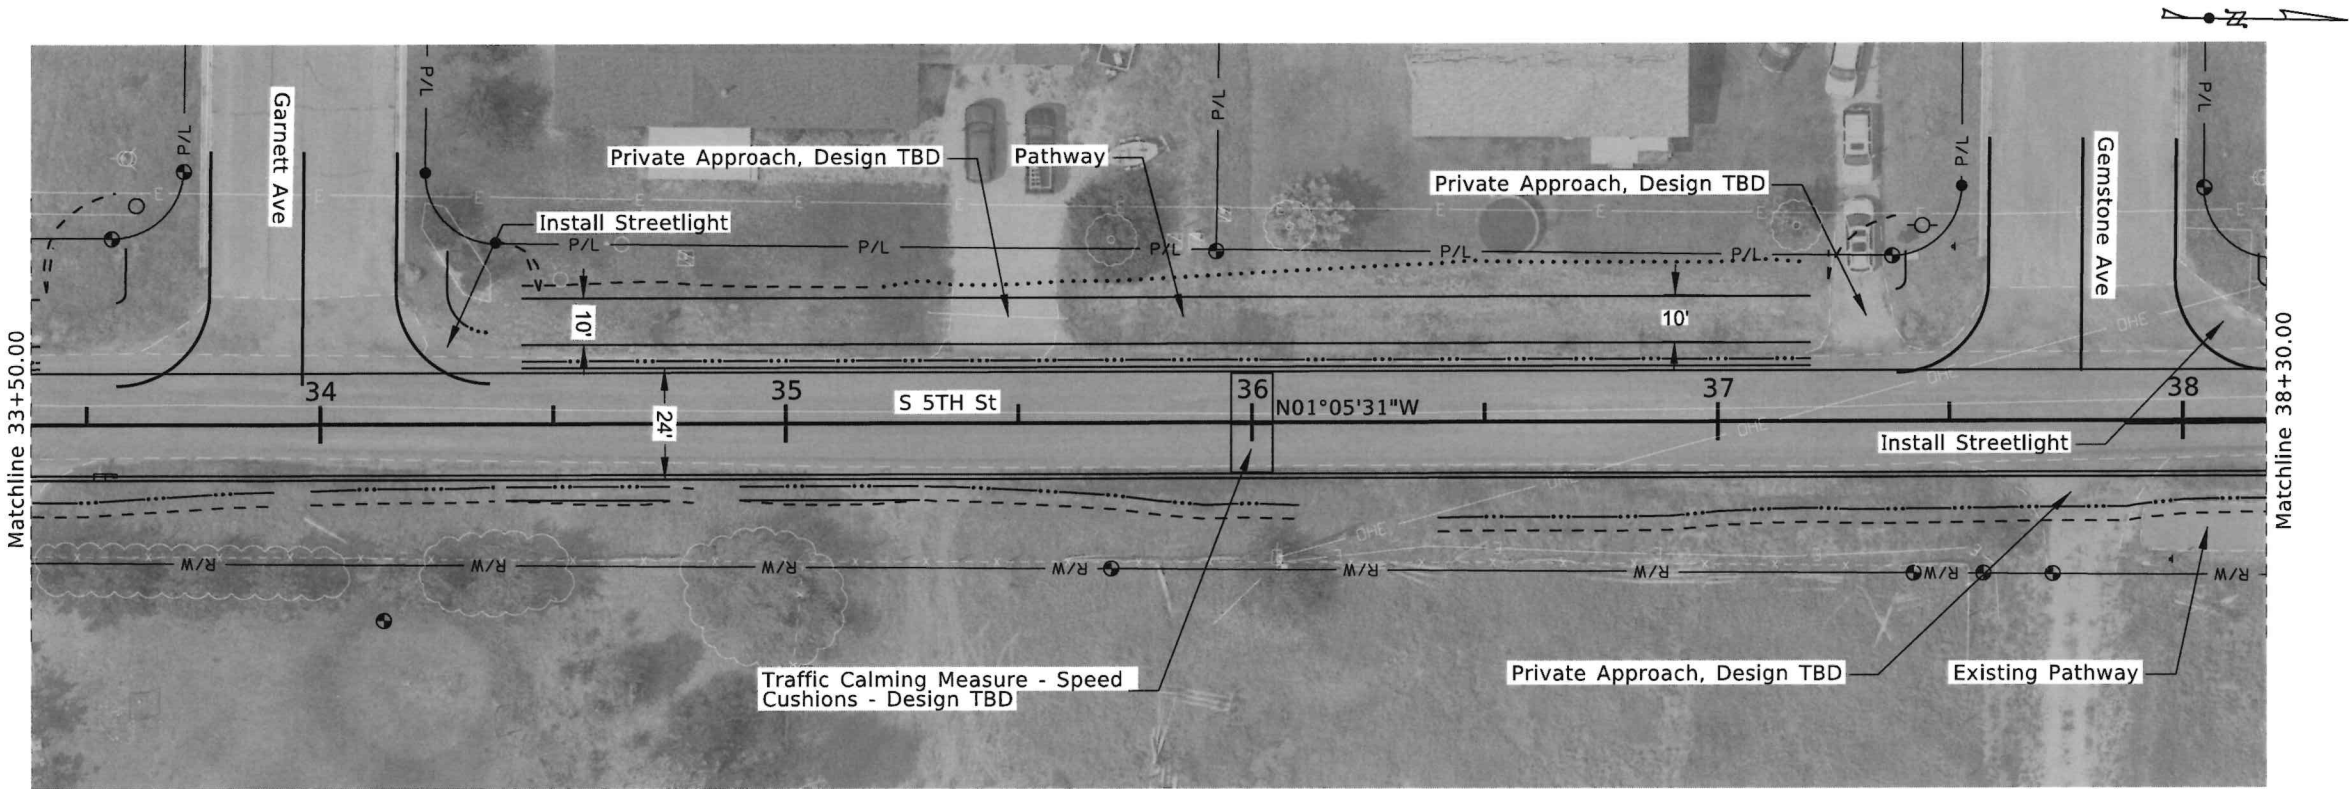

REVISIONS			
NO	DATE	BY	DESCRIPTION

DESIGNED	S. CARPENTER
DESIGN CHECKED	B. DAVIS
DETAILED	S. CARPENTER
DRAWING CHECKED	M. STEELE

SCALES SHOWN
ARE FOR 11" X 17"
PRINTS ONLY

CADD FILE NAME
223041, PLPR_001.dgn

DRAWING DATE:
OCT 2025



KELLER ASSOCIATES

PROJECT NO.

KA 223041

PLAN & PROFILE

S 5TH STREET
AND
JOHNSON AVENUE IMPROVEMENTS

ENGLISH

COUNTY

TETON



KEY NUMBER

N/A

SHEET 11 OF 14

NOT
APPROVED
PRELIMINARY
FOR
CONSTRUCTION

J:\223041 Driggs Transportation Engineering\Task 006 - S 5th Street & Johnson Avenue Improvements\c_DESN\CAD\Plan Sheets\Roadway\223041_PLPR_001.dgn

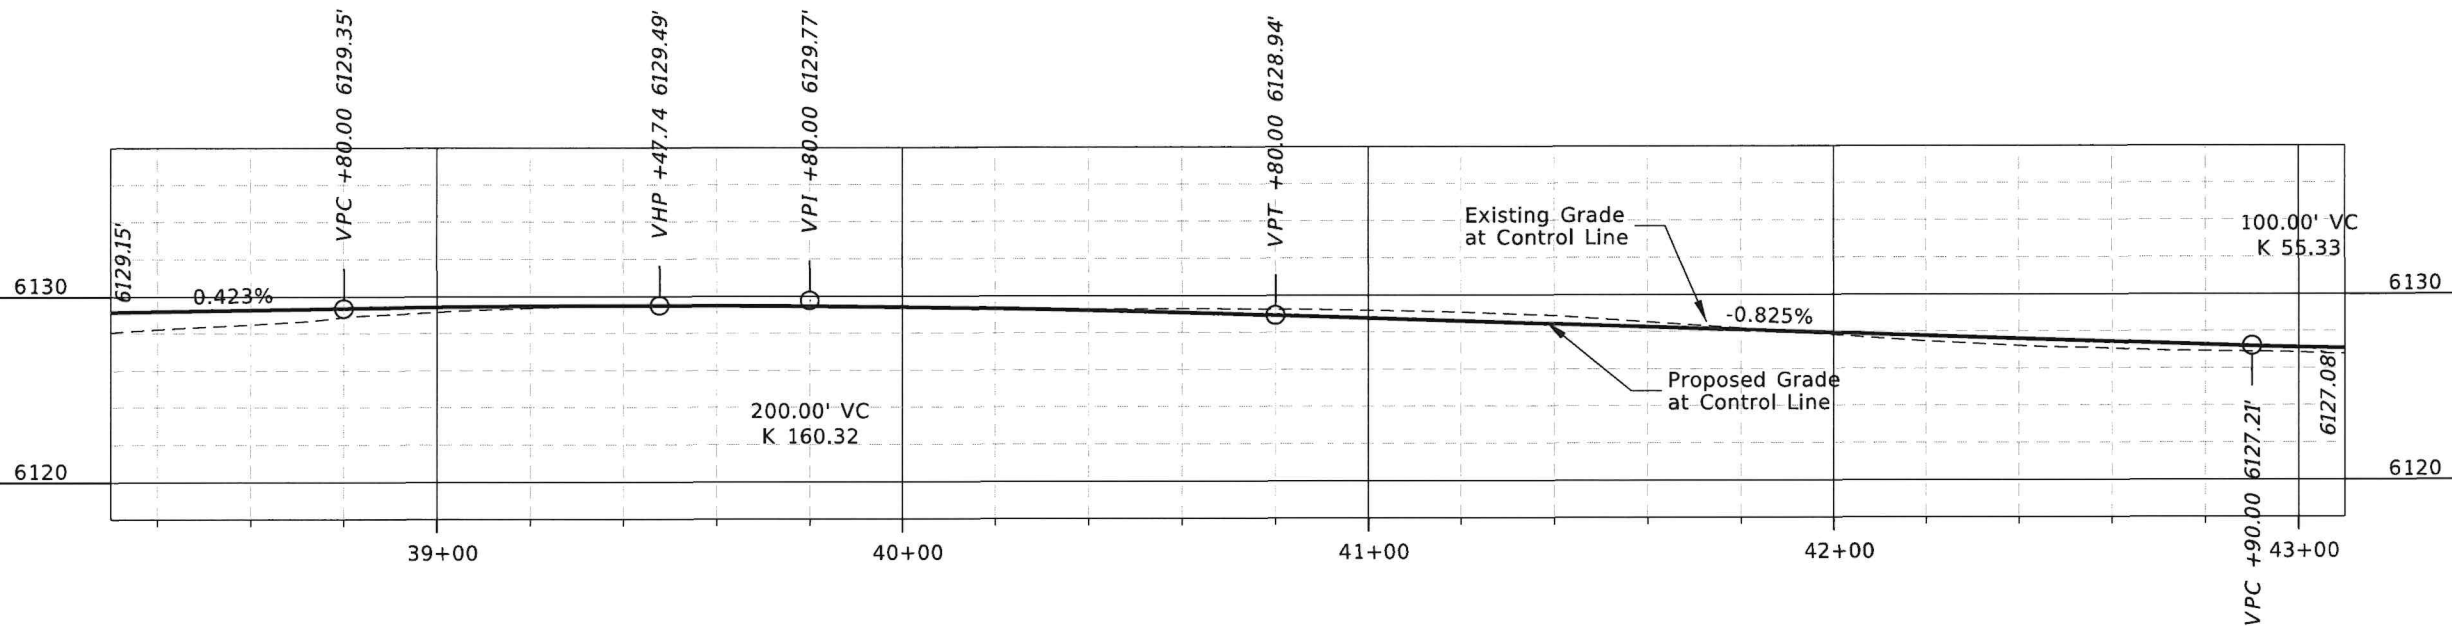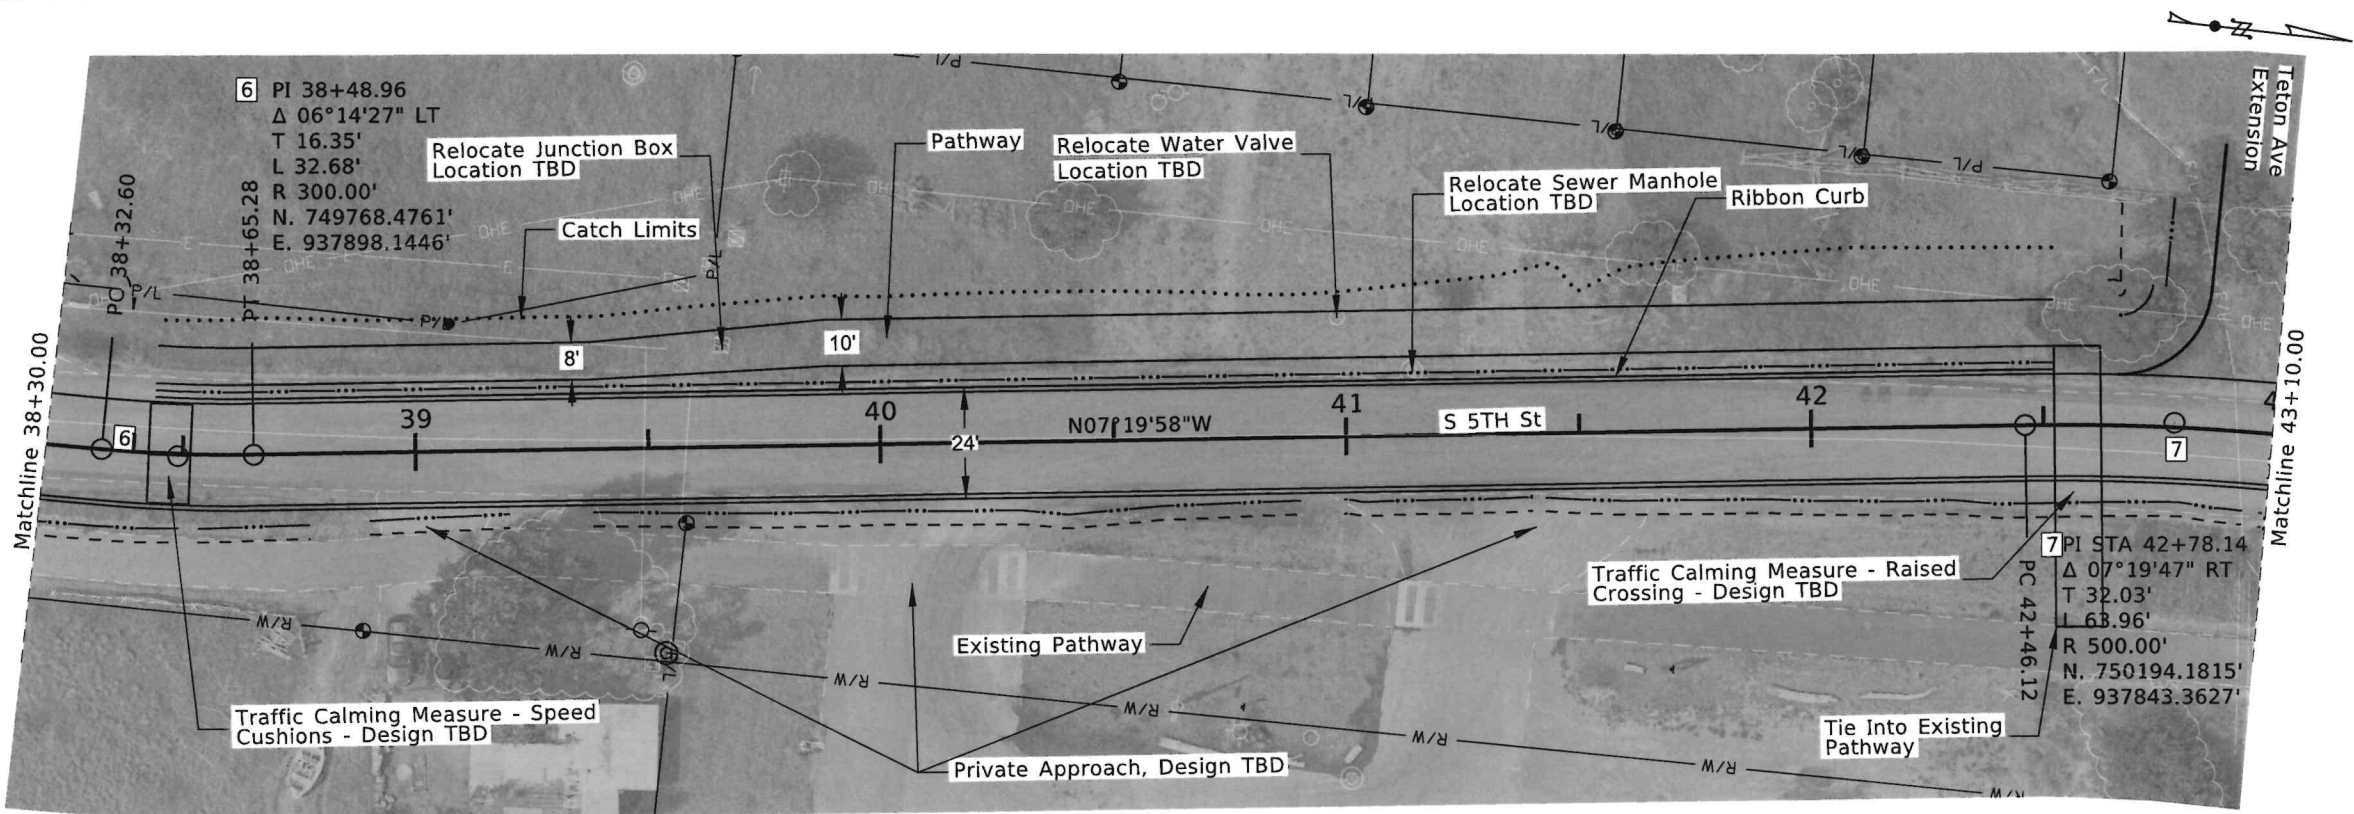

REVISIONS			
NO	DATE	BY	DESCRIPTION

DESIGNED	S. CARPENTER
DESIGN CHECKED	B. DAVIS
DETAILED	S. CARPENTER
DRAWING CHECKED	M. STEELE

SCALES SHOWN	ARE FOR 11" X 17"
PRINTS ONLY	
CADD FILE NAME	223041_PLPR_001.dgn
DRAWING DATE:	OCT 2025



KELLER ASSOCIATES

PROJECT NO.

KA 223041

PLAN & PROFILE

S 5TH STREET
AND
JOHNSON AVENUE IMPROVEMENTS

ENGLISH

COUNTY

TETON



KEY NUMBER

N/A

SHEET 12 OF 14

NOT
APPROVED
PRELIMINARY
FOR
CONSTRUCTION

J:\223041 Driggs Transportation Engineering\Task 006 - S 5th Street & Johnson Avenue Improvements\c DESN\ CAD\Plan Sheets\Roadway\223041, PLPR_001.dgn

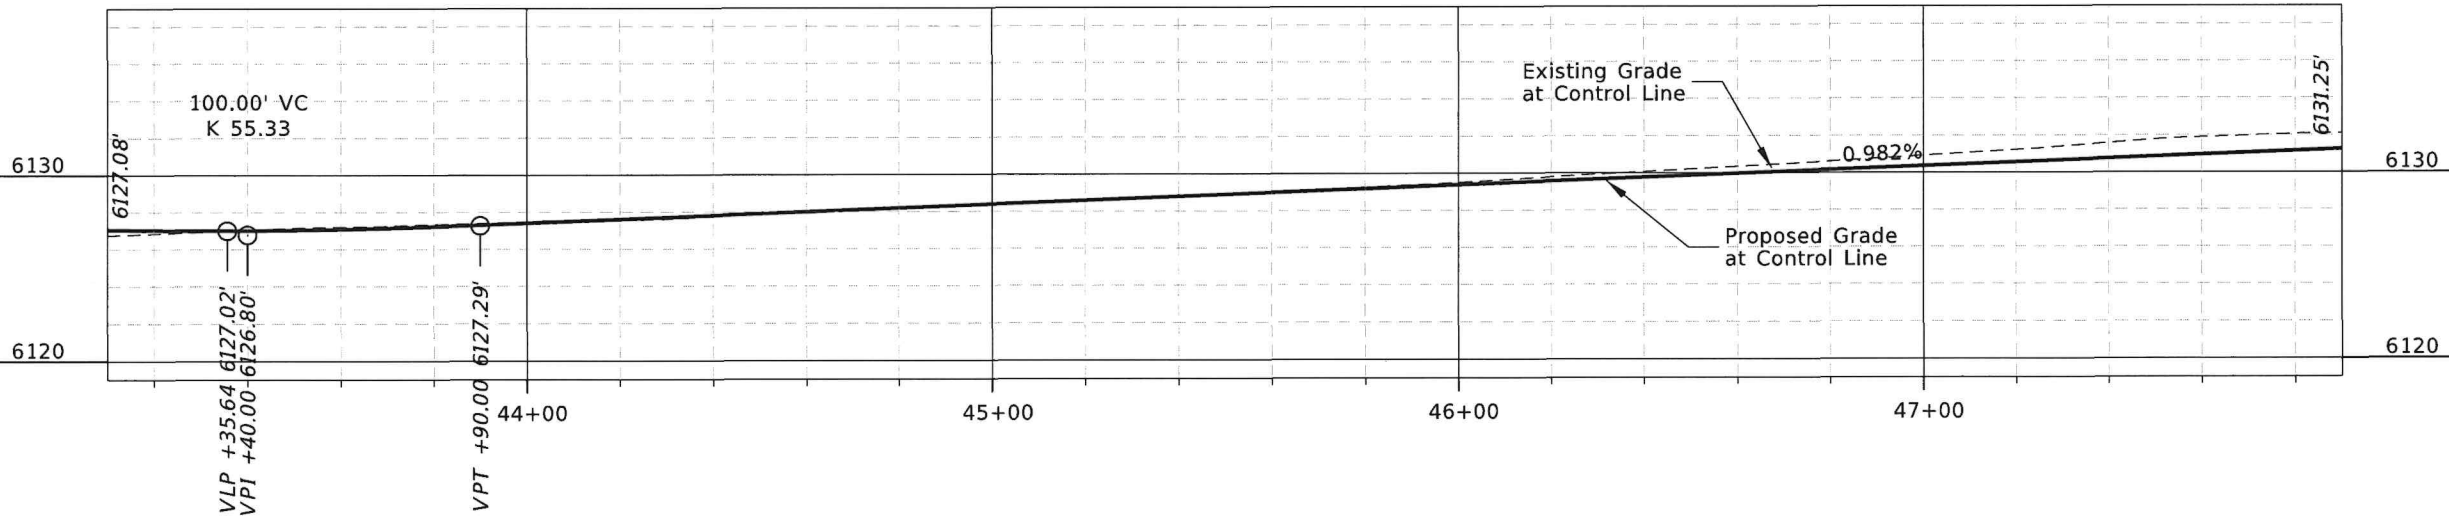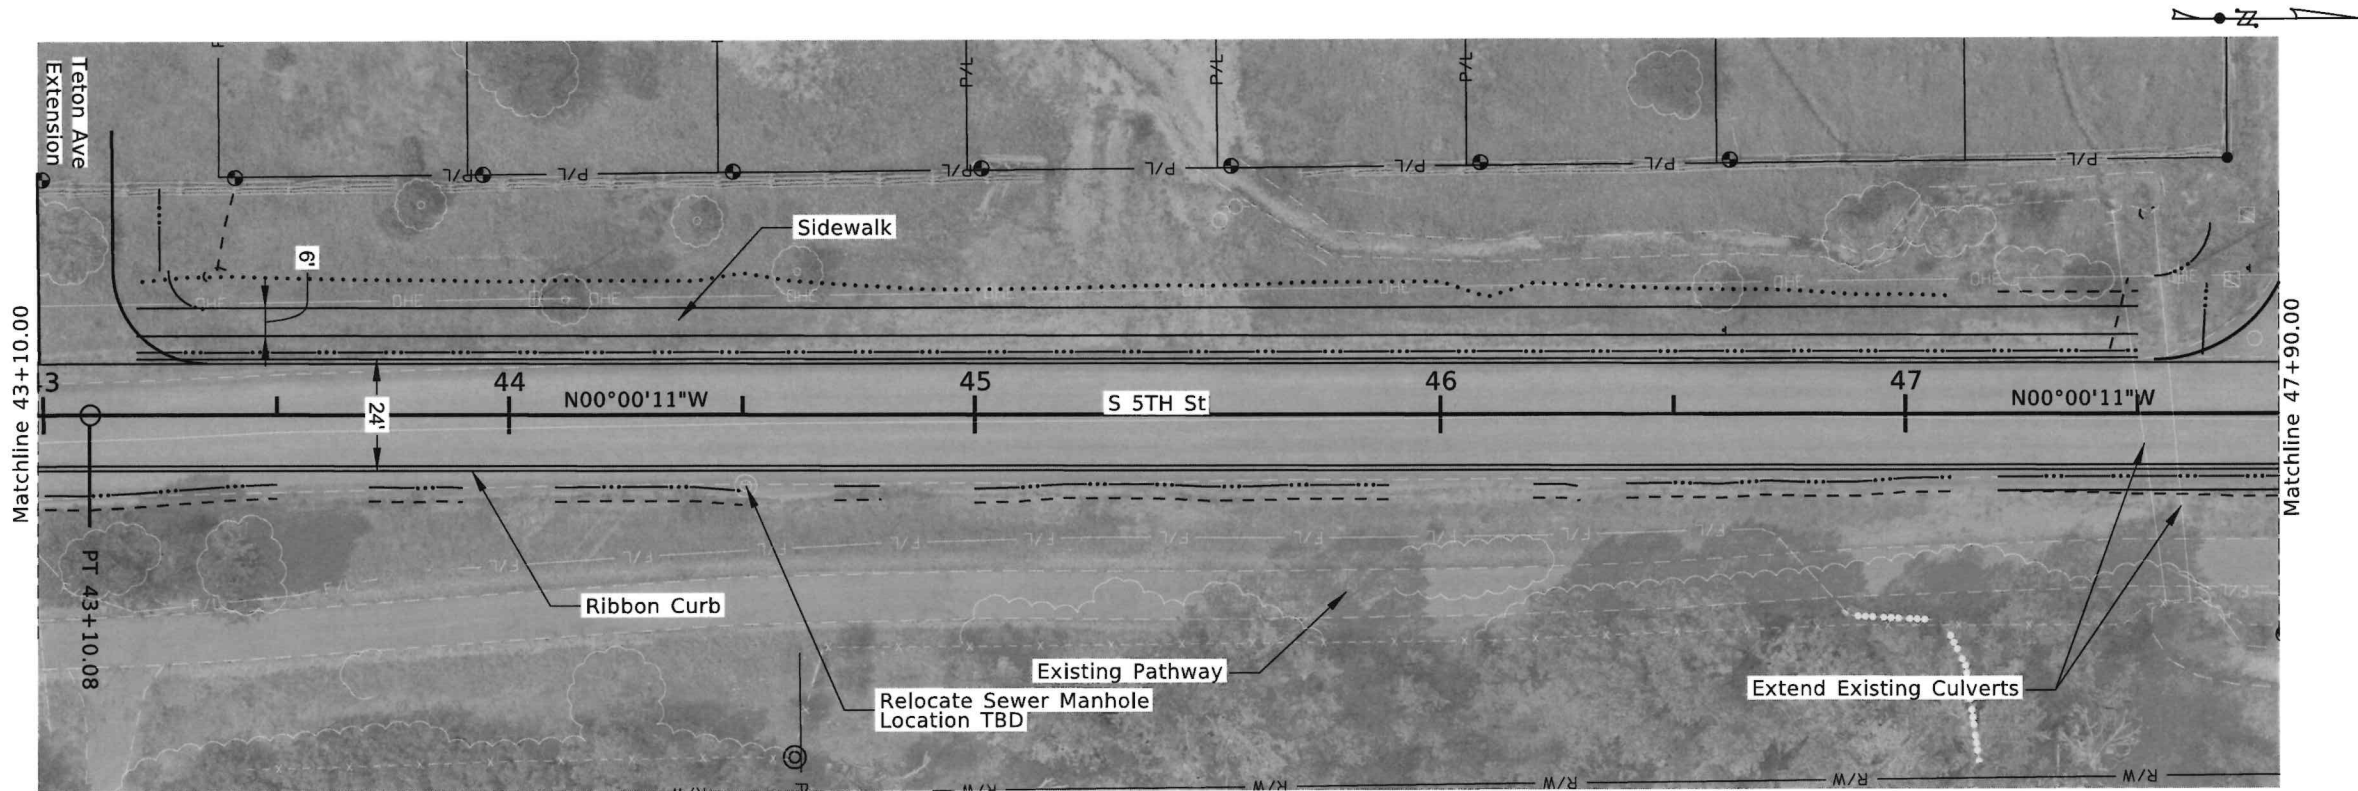

REVISIONS			
NO	DATE	BY	DESCRIPTION

DESIGNED	S. CARPENTER
DESIGN CHECKED	B. DAVIS
DETAILED	S. CARPENTER
DRAWING CHECKED	M. STEELE

SCALES SHOWN	ARE FOR 11" X 17"
PRINTS ONLY	
CADD FILE NAME	223041, PLPR_001.dgn
DRAWING DATE:	OCT 2025



KELLER ASSOCIATES

PROJECT NO.

KA 223041

PLAN & PROFILE


S 5TH STREET
AND
JOHNSON AVENUE IMPROVEMENTS

ENGLISH	
COUNTY	TETON
KEY NUMBER	N/A
SHEET	13 OF 14


NOT
APPROVED

PRELIMINARY
FOR
CONSTRUCTION

J:\223041 Driggs Transportation Engineering\Task 006 - S 5th Street & Johnson Avenue Improvements\c DESN\ CAD\Plan Sheets\Roadway\223041, PLPR_001.dgn

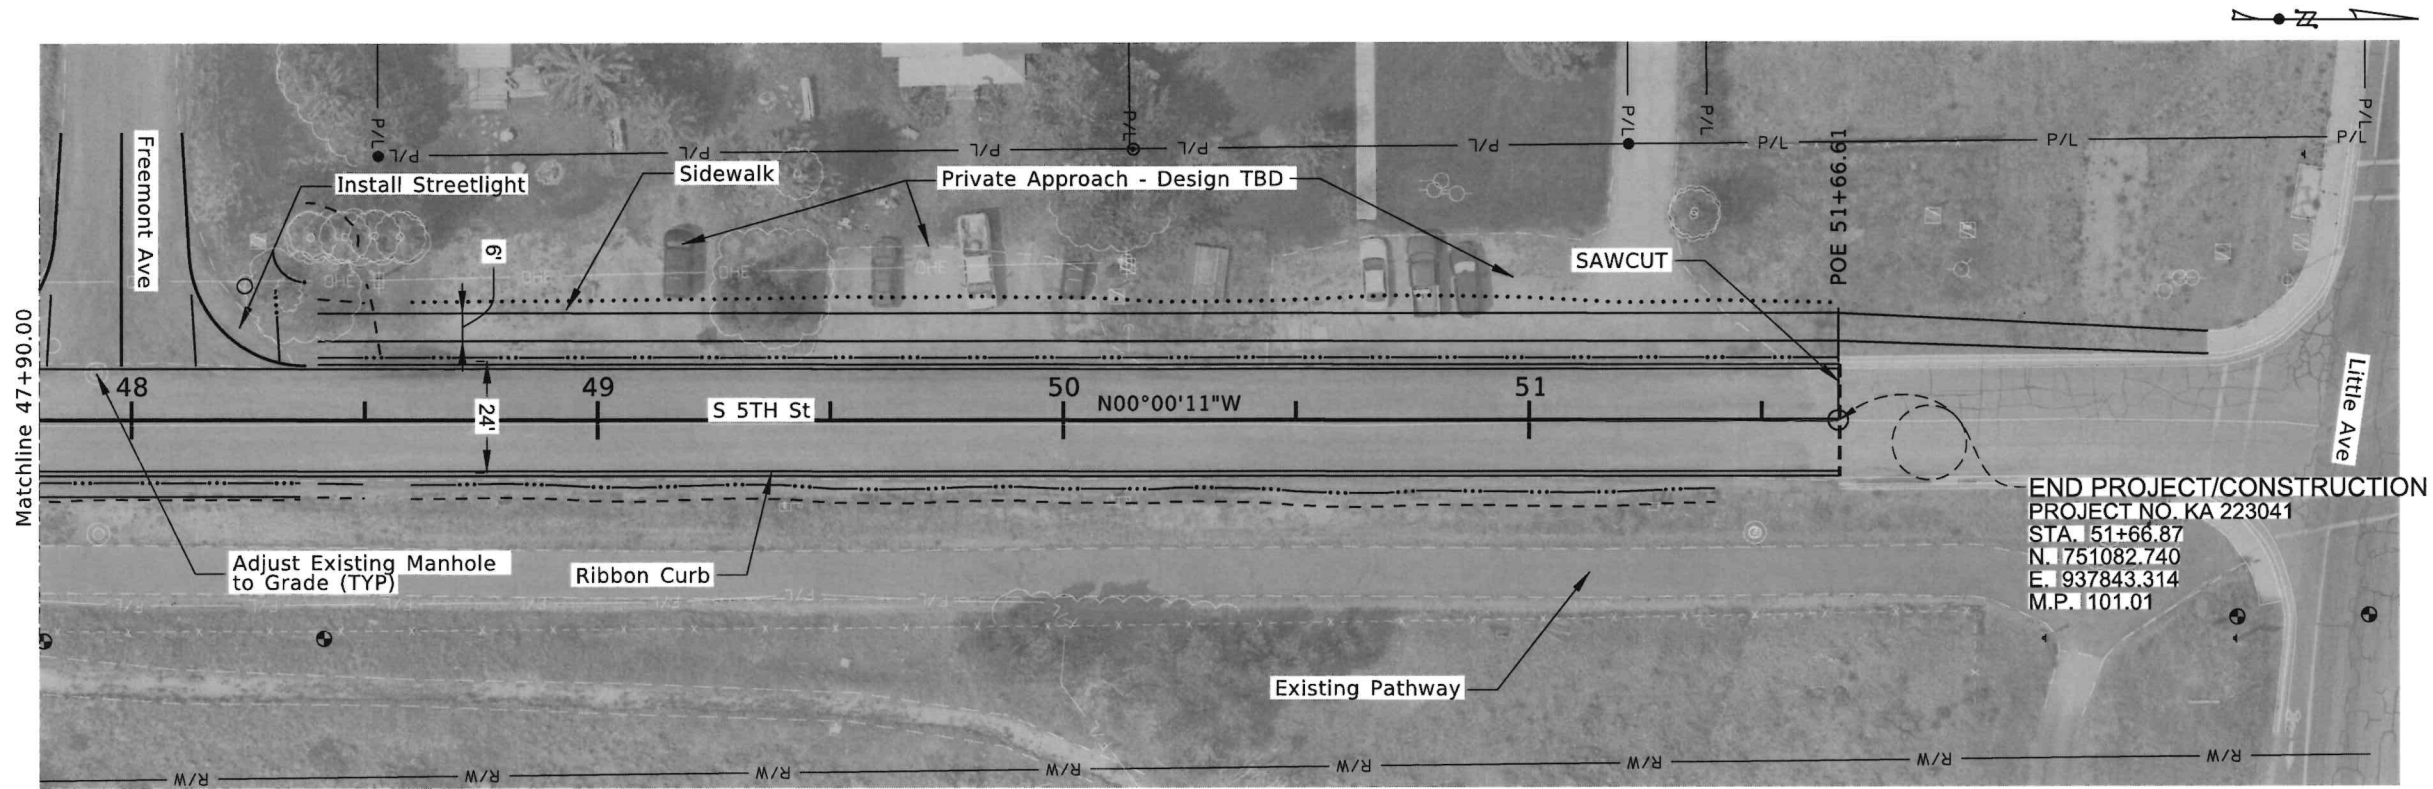

END PROJECT/CONSTRUCTION
PROJECT NO. KA 223041
STA. 51+66.87
N. 751082.740
E. 937843.314
M.P. 101.01

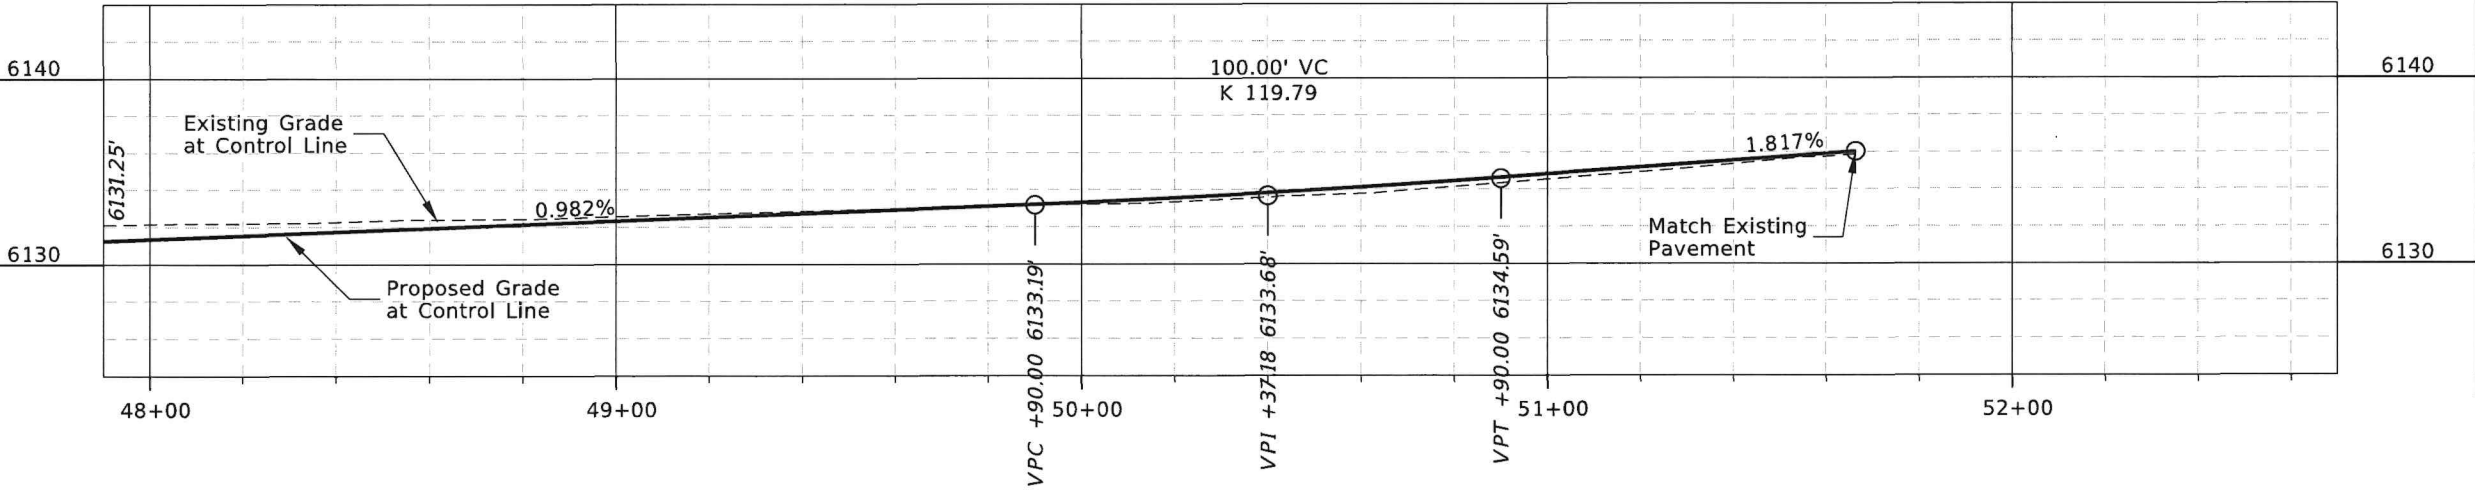

REVISIONS			
NO.	DATE	BY	DESCRIPTION

DESIGNED	S. CARPENTER
DESIGN CHECKED	B. DAVIS
DETAILED	S. CARPENTER
DRAWING CHECKED	M. STEELE

SCALES SHOWN ARE FOR 11" X 17" PRINTS ONLY
CADD FILE NAME 223041, PLPR_001.dgn
DRAWING DATE: OCT 2025



KELLER ASSOCIATES

PROJECT NO.

KA 223041

PLAN & PROFILE

S 5TH STREET
AND
JOHNSON AVENUE IMPROVEMENTS

ENGLISH

COUNTY

TETON

KEY NUMBER

N/A

SHEET 14 OF 14

NOT
APPROVED
PRELIMINARY
FOR
CONSTRUCTION