



St. Bernard Parish Council

8201 West Judge Perez Drive Chalmette, Louisiana, 70043
(504) 278-4228 Fax (504) 278-4209
www.sbgg.net

#15

Fred Everhardt, Jr.
*Councilmember
at Large*

Gillis McCloskey
*Councilmember
at Large*

Patrice Cusimano
*Councilmember
District A*

Joshua "Josh" Moran
*Councilmember
District B*

Cindi Meyer
*Councilmember
District C*

Ryan Randall
*Councilmember
District D*

Amanda Mones
*Councilmember
District E*

Roxanne Adams
Clerk of Council

EXTRACT OF THE OFFICIAL PROCEEDINGS OF THE COUNCIL OF THE PARISH OF ST. BERNARD, STATE OF LOUISIANA, TAKEN AT A REGULAR MEETING HELD IN THE COUNCIL CHAMBERS OF THE ST. BERNARD PARISH GOVERNMENT COMPLEX, 8201 WEST JUDGE PEREZ DRIVE, CHALMETTE, LOUISIANA ON MONDAY, MAY 5, 2025 AT SEVEN O'CLOCK P.M.

On motion of Mr. Randall, seconded by Mrs. Cusimano, it was moved to **adopt** the following ordinance:

ORDINANCE SBPC #2647-05-25

Summary No. 4257

Introduced by: Councilmember Randall on 4/15/25

Public Hearing held on 5/5/25

AN ORDINANCE TO REVOKE THE STREET DEDICATION OF A PORTION OF WARNER STREET LOCATED IN THE ST. BERNARD GROVE ADDITION OF ST. BERNARD PARISH.

WHEREAS, the portion of Warner Street depicted on the attached survey "Exhibit A" is no longer needed for a public purpose; and

WHEREAS, the St. Bernard Parish Council believes it to be in the best interests of the citizens of St. Bernard Parish to revoke the street dedication of the portion of Warner Street depicted on the attached survey "Exhibit A" prepared by McKay & Associates, L.L.C.

ST. BERNARD PARISH COUNCIL DOES HEREBY ORDAIN:

SECTION 1. The St. Bernard Parish Council hereby revokes the street dedication of the portion of Warner Street depicted on the attached survey "Exhibit A" prepared by McKay & Associates, L.L.C. dated February 25, 2025.

SECTION 2. This revocation shall NOT revoke or impair any other servitude, right of way, easement, or any utility servitude located on the property depicted in the attached survey "Exhibit A", whether explicitly identified in the survey or as may be otherwise documented in the public record or currently used by the parish or any utility company. St. Bernard Parish Government explicitly retains all servitudes and easements on the property and any and all rights of access that may be provided in law to maintain such servitudes. Further, St. Bernard Parish Government retains any and all utility servitudes and any right of access and repair that accompanies these rights in the general law.



St. Bernard Parish Council

8201 West Judge Perez Drive Chalmette, Louisiana, 70043
(504) 278-4228 Fax (504) 278-4209
www.sbpq.net

Fred Everhardt, Jr.
*Councilmember
at Large*

Gillis McCloskey
*Councilmember
at Large*

Patrice Cusimano
*Councilmember
District A*

Joshua "Josh" Moran
*Councilmember
District B*

Cindi Meyer
*Councilmember
District C*

Ryan Randall
*Councilmember
District D*

Amanda Mones
*Councilmember
District E*

Roxanne Adams
Clerk of Council

Page -2-
Extract #15, continued
May 5, 2025

SECTION 3. Effective Date. This Ordinance shall become effective immediately upon the authorizing signature by the Parish President. In the event of a presidential veto, this Ordinance shall become effective upon a two-thirds favorable vote of the total membership of the Council pursuant to Sections 2-11 and 2-13 of the St. Bernard Parish Home Rule Charter.

SECTION 4. Severability. If any section, clause, paragraph, provision or portion of this Ordinance shall be held invalid or unconstitutional by any court of competent jurisdiction, such holding shall not affect any other section, clause, paragraph provision or portion of this Ordinance, the St. Bernard Parish Council hereby expressing and declaring that it would have adopted the remaining portion(s) of this Ordinance with the invalid portion(s) omitted.

The above and foregoing having been submitted to a vote, the vote thereupon resulted as follows:

YEAS: Cusimano, Moran, Meyer, Randall, Mones, Everhardt

NAYS: None

ABSENT: None

The Council Chair, Mr. McCloskey, cast his vote as **YEA**.

And the motion was declared **adopted** on the 5th day of May, 2025.


ROXANNE ADAMS
CLERK OF COUNCIL


GILLIS MCCLOSKEY
COUNCIL CHAIR

Delivered to the Parish President 5/7/25 9:00am
Date and Time

Received by Maegen Kelley



St. Bernard Parish Council

8201 West Judge Perez Drive Chalmette, Louisiana, 70043
(504) 278-4228 Fax (504) 278-4209
www.sbpq.net

Fred Everhardt, Jr.
*Councilmember
at Large*

Gillis McCloskey
*Councilmember
at Large*

Patrice Cusimano
*Councilmember
District A*

Joshua "Josh" Moran
*Councilmember
District B*

Cindi Meyer
*Councilmember
District C*

Ryan Randall
*Councilmember
District D*

Amanda Mones
*Councilmember
District E*

Roxanne Adams
Clerk of Council

Page -3-
Extract #15, continued
May 5, 2025

Approved ✓

Vetoed _____

Parish President

Louis Pomes
Louis Pomes

Returned to Clerk of the Council

5/8/25 11:00am
Date and Time

Received by

Louisa Adams

MARGARET LANE
(NOT CONSTRUCTED)



AREA TABLE

	SQ. FT.	ACRES
ORIGINAL LOT 1	7,500.00	0.172
ORIGINAL LOT 29	2,500.00	0.057
ABANDONED PORTION OF WARNER STREET	5,000.00	0.115
NEW LOT 29-A	7,500.00	0.172
	27,500.00	0.631

OWNER: TRACY L. RIVIERE AND TERRY W. STOUT

RESUBDIVISION OF
LOT 15, SQUARE "L,"
LOT 1, SQUARE "N,"
A PORTION OF
WARNER STREET R.O.W. (ABANDONED)
ST. BERNARD GROVE ADDITION
AND LOT 29, SQUARE "G"
ST. BERNARD GROVE EXTENSION NO. 3
INTO LOT 29-A, SQUARE "G"
ST. BERNARD GROVE EXTENSION NO. 3
ST. BERNARD PARISH, LA
SCALE: 1" = 30'

EAST JUDGE PEREZ DRIVE (SIDE)
95' DRAINAGE CANAL RIGHT OF WAY

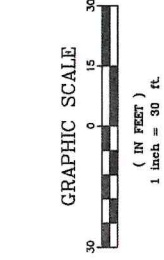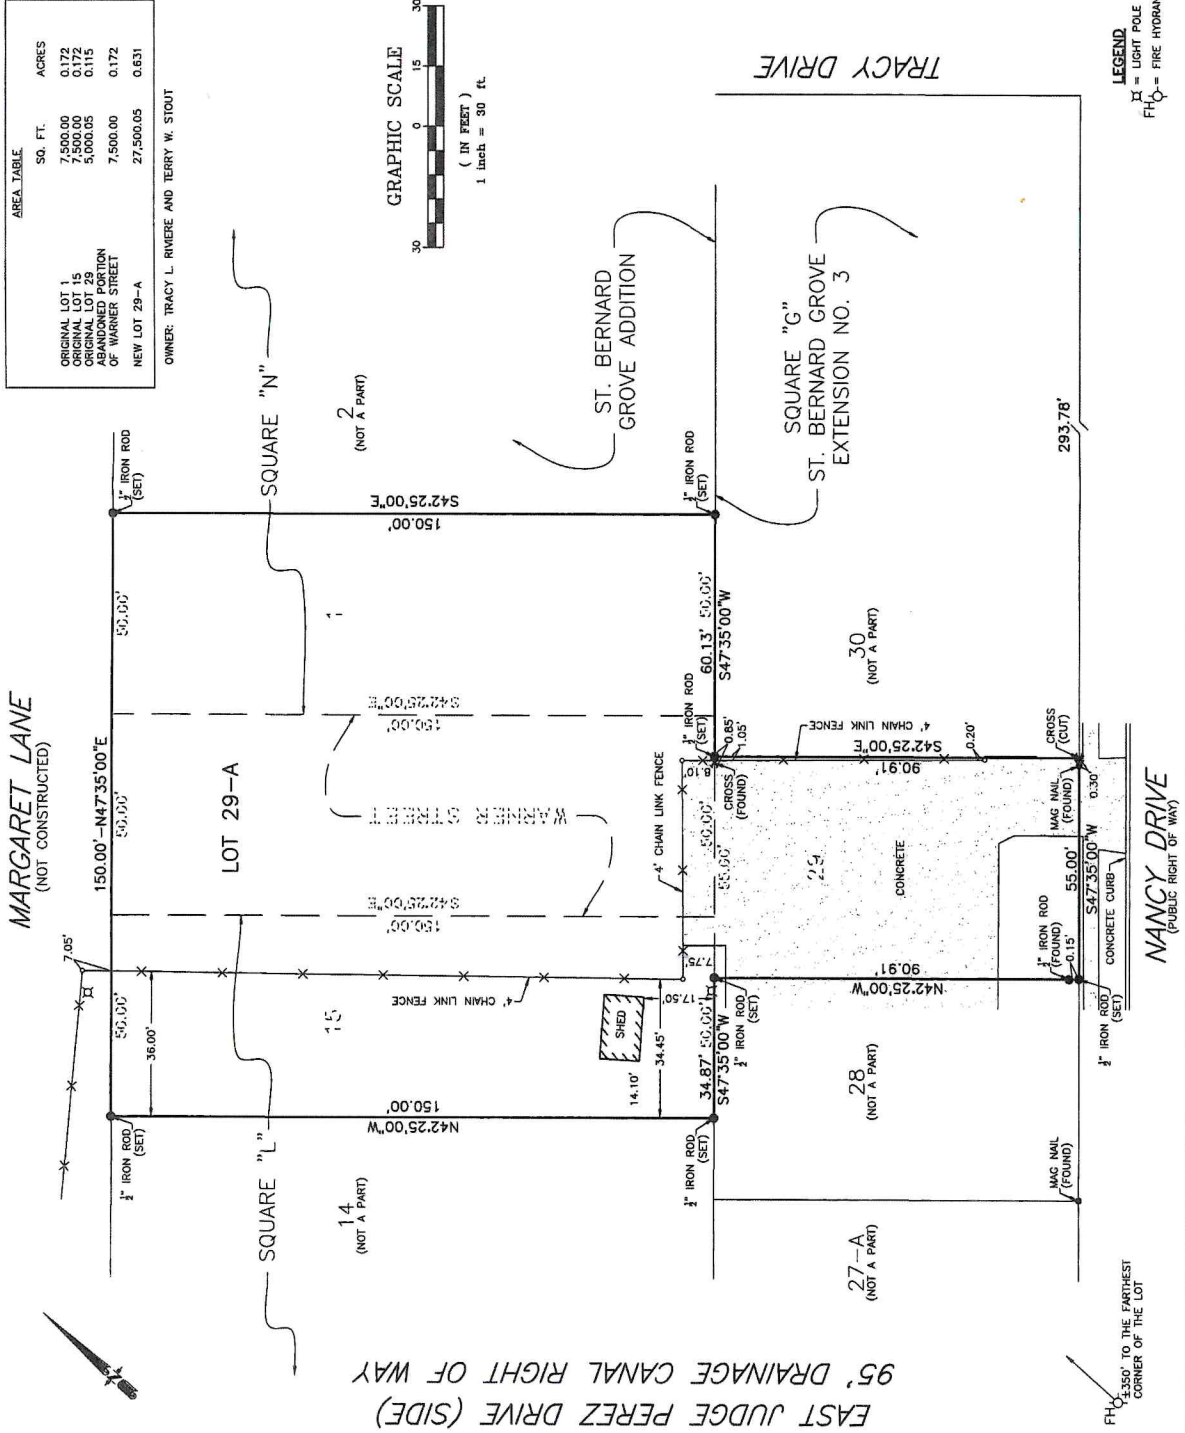

- NOTES:
- 1) THE SURVEY SHOWN ON THIS PLAN ARE LIMITED TO THE SURVEYED AND THERE IS NO REPRESENTATION THAT THE SURVEYOR HAS MADE NO TITLE SEARCH OR PUBLIC RECORD SEARCH IN COMPLYING THE DATA FOR THIS PLAN.
 - 2) THE PERMETER SHOWN SHALL NOT CONSTITUTE A LEGAL OPINION OF TITLE, AND SHALL NOT BE RELIED UPON FOR THAT PURPOSE. THERE IS NO WARRANTY THAT IT CONFORMS TO THE LEGAL TITLE, AND WAS MADE SOLELY ACCORDING TO THE INFORMATION PROVIDED THE SURVEYOR.
 - 3) CERTAIN FEATURES, I.E., FENCES, WALLS, ETC. MAY BE EXAGGERATED IN SCALE FOR CLARITY. DIMENSIONS SHOW ACTUAL LOCATION.
 - 4) ALL FENCE DIMENSIONS ARE MEASURED FROM FACE OF FENCE. FENCE IS ON THE PROPERTY LINE IF NO DIMENSION IS GIVEN.
 - 5) REFERENCES: LEGAL DESCRIPTION, SUBDIVISION PLAN, RESUBDIVISION OF LOTS 26 & 27 INTO LOT 27-A, SQUARE "G," BY BFM CORPORATION, LLC., DATED SEPTEMBER 21, 2010.
 - 6) NORTH, BASED ON LOUISIANA STATE PLANE COORDINATES, SOUTH ZONE.

DATE APPROVED: _____

SECRETARY, ST. BERNARD PARISH PLANNING COMMISSION

SURVEY MADE AT THE REQUEST OF TERRY STOUT

2/23/2023

THE PROPERTY BOUNDARY SURVEY RECORDED HEREON WAS MADE ON THE GROUND UNDER MY DIRECT SUPERVISION, AND IS IN ACCORDANCE WITH APPLICABLE STANDARDS OF PRACTICE FOR PROFESSIONAL LAND SURVEYORS AS SET FORTH IN LOUISIANA ADMINISTRATIVE CODE TITLE 46:141, CHAPTER 23 FOR A CLASS "C" SURVEY.

BY
RICHARD J. DIXON, P.L.S.
LA REGISTRATION NO. 4399

McKay & Associates, L.L.C.
ENGINEERING - LAND SURVEYING
12111 W. FARM ROAD, SUITE 100, LA 70001 (504) 885-1001

LEGEND
X = LIGHT POLE
FH = FIRE HYDRANT